


SKETCH NO: **LS-1**

DATE: **1/1/11**

SKETCH:
LAPPED SIDING ASSEMBLY


Keene Building Products
 P.O. Box 241353 Cleveland, OH 44124
 P (877) 514-5336 F (440) 605-1120
www.keenebuilding.com

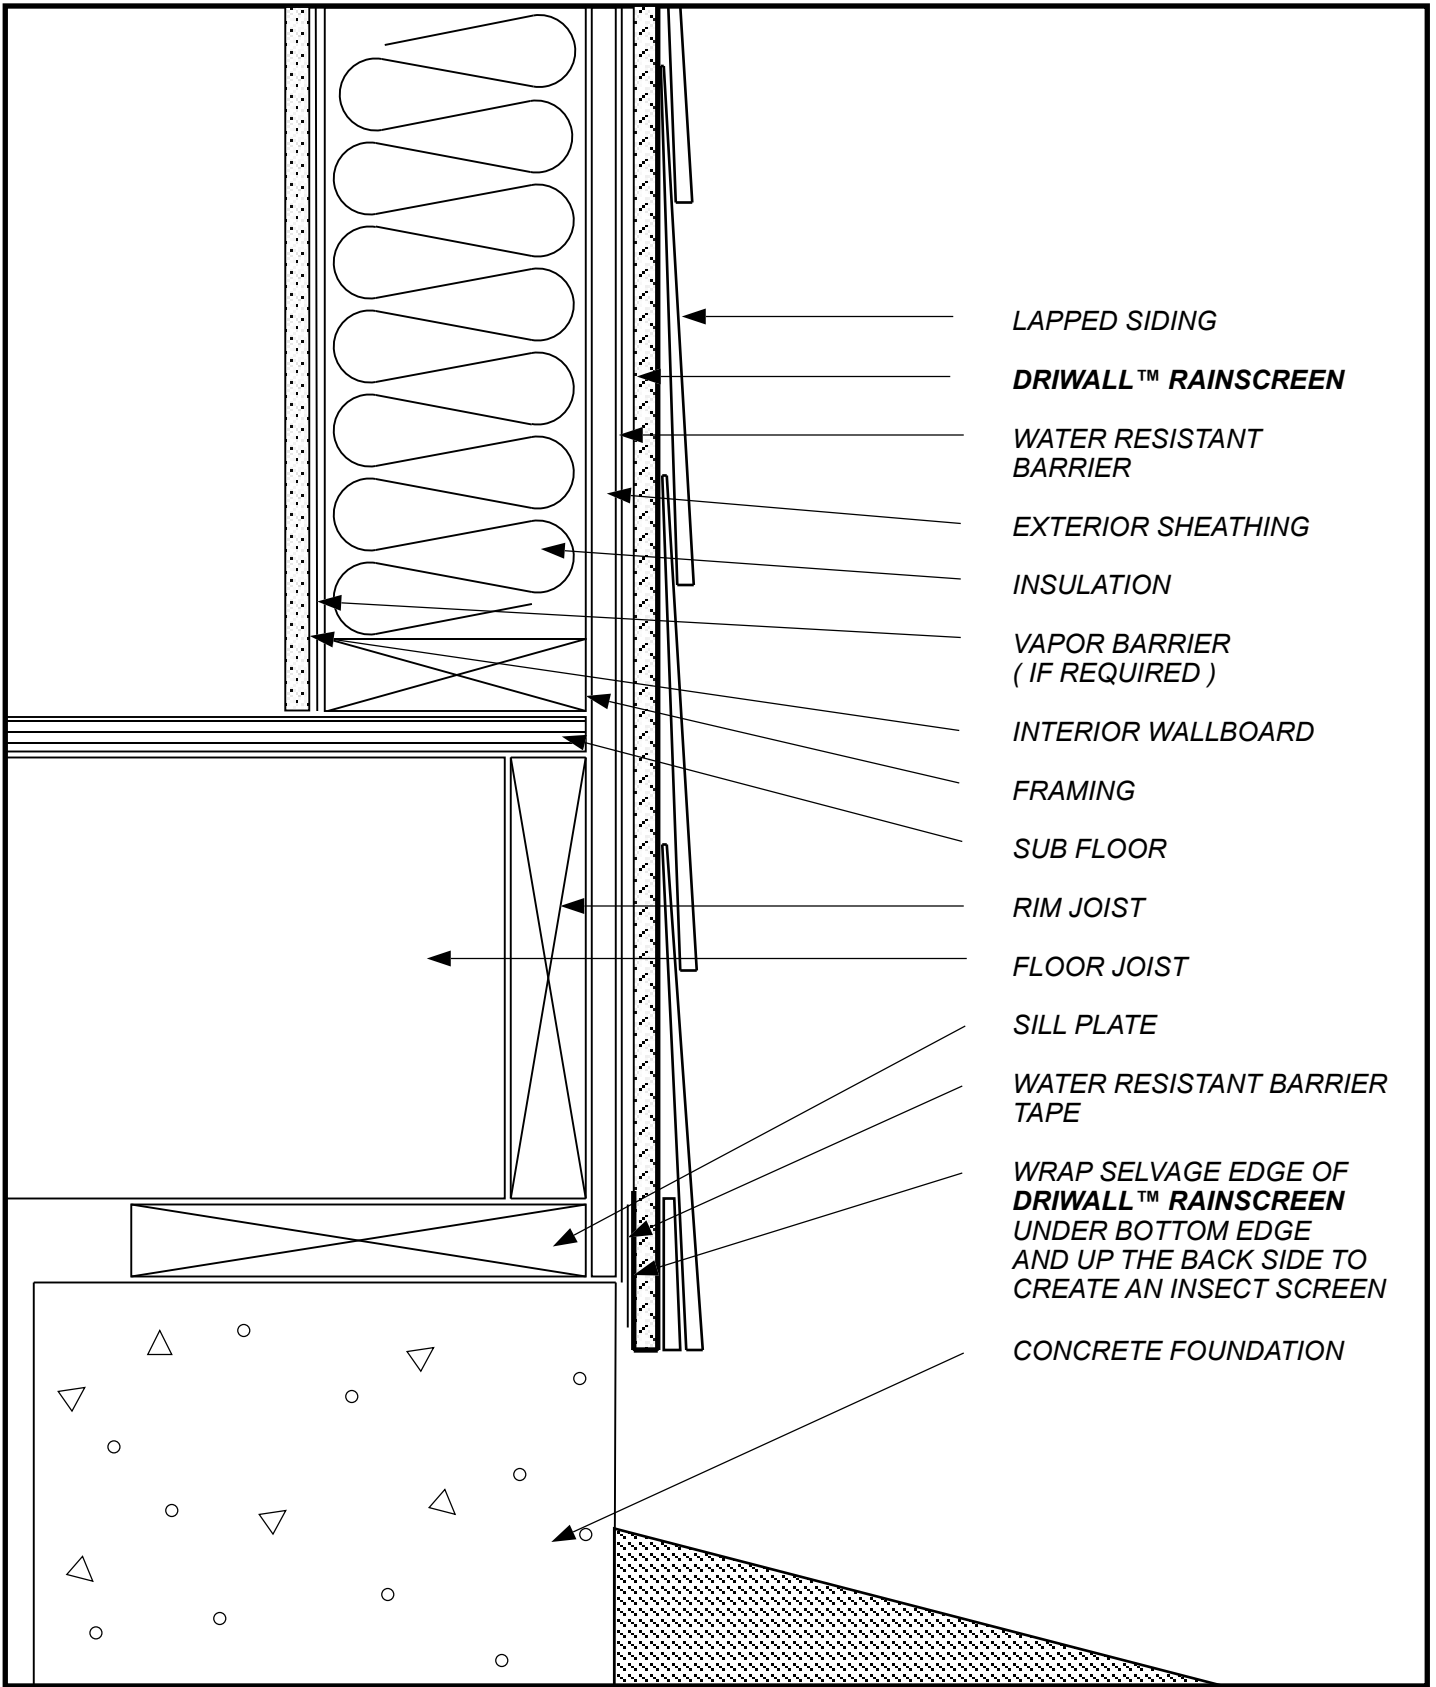


- LAPPED SIDING
- DRIWALL™ RAINSCREEN**
- WATER RESISTANT BARRIER
- EXTERIOR SHEATHING
- INSULATION
- VAPOR BARRIER (IF REQUIRED)
- INTERIOR WALLBOARD
- FRAMING
- SUB FLOOR
- RIM JOIST
- FLOOR JOIST
- SILL PLATE
- WATER RESISTANT BARRIER TAPE
- WRAP SELVAGE EDGE OF **DRIWALL™ RAINSCREEN** UNDER BOTTOM EDGE AND UP THE BACK SIDE TO CREATE AN INSECT SCREEN
- CONCRETE FOUNDATION

SKETCH NO: **LS-2**

DATE: **1/1/11**

SKETCH: **LAPPED SIDING WALL BASE**

Keene Building Products
 P.O. Box 241353 Cleveland, OH 44124
 P (877) 514-5336 F (440) 605-1120
www.keenebuilding.com

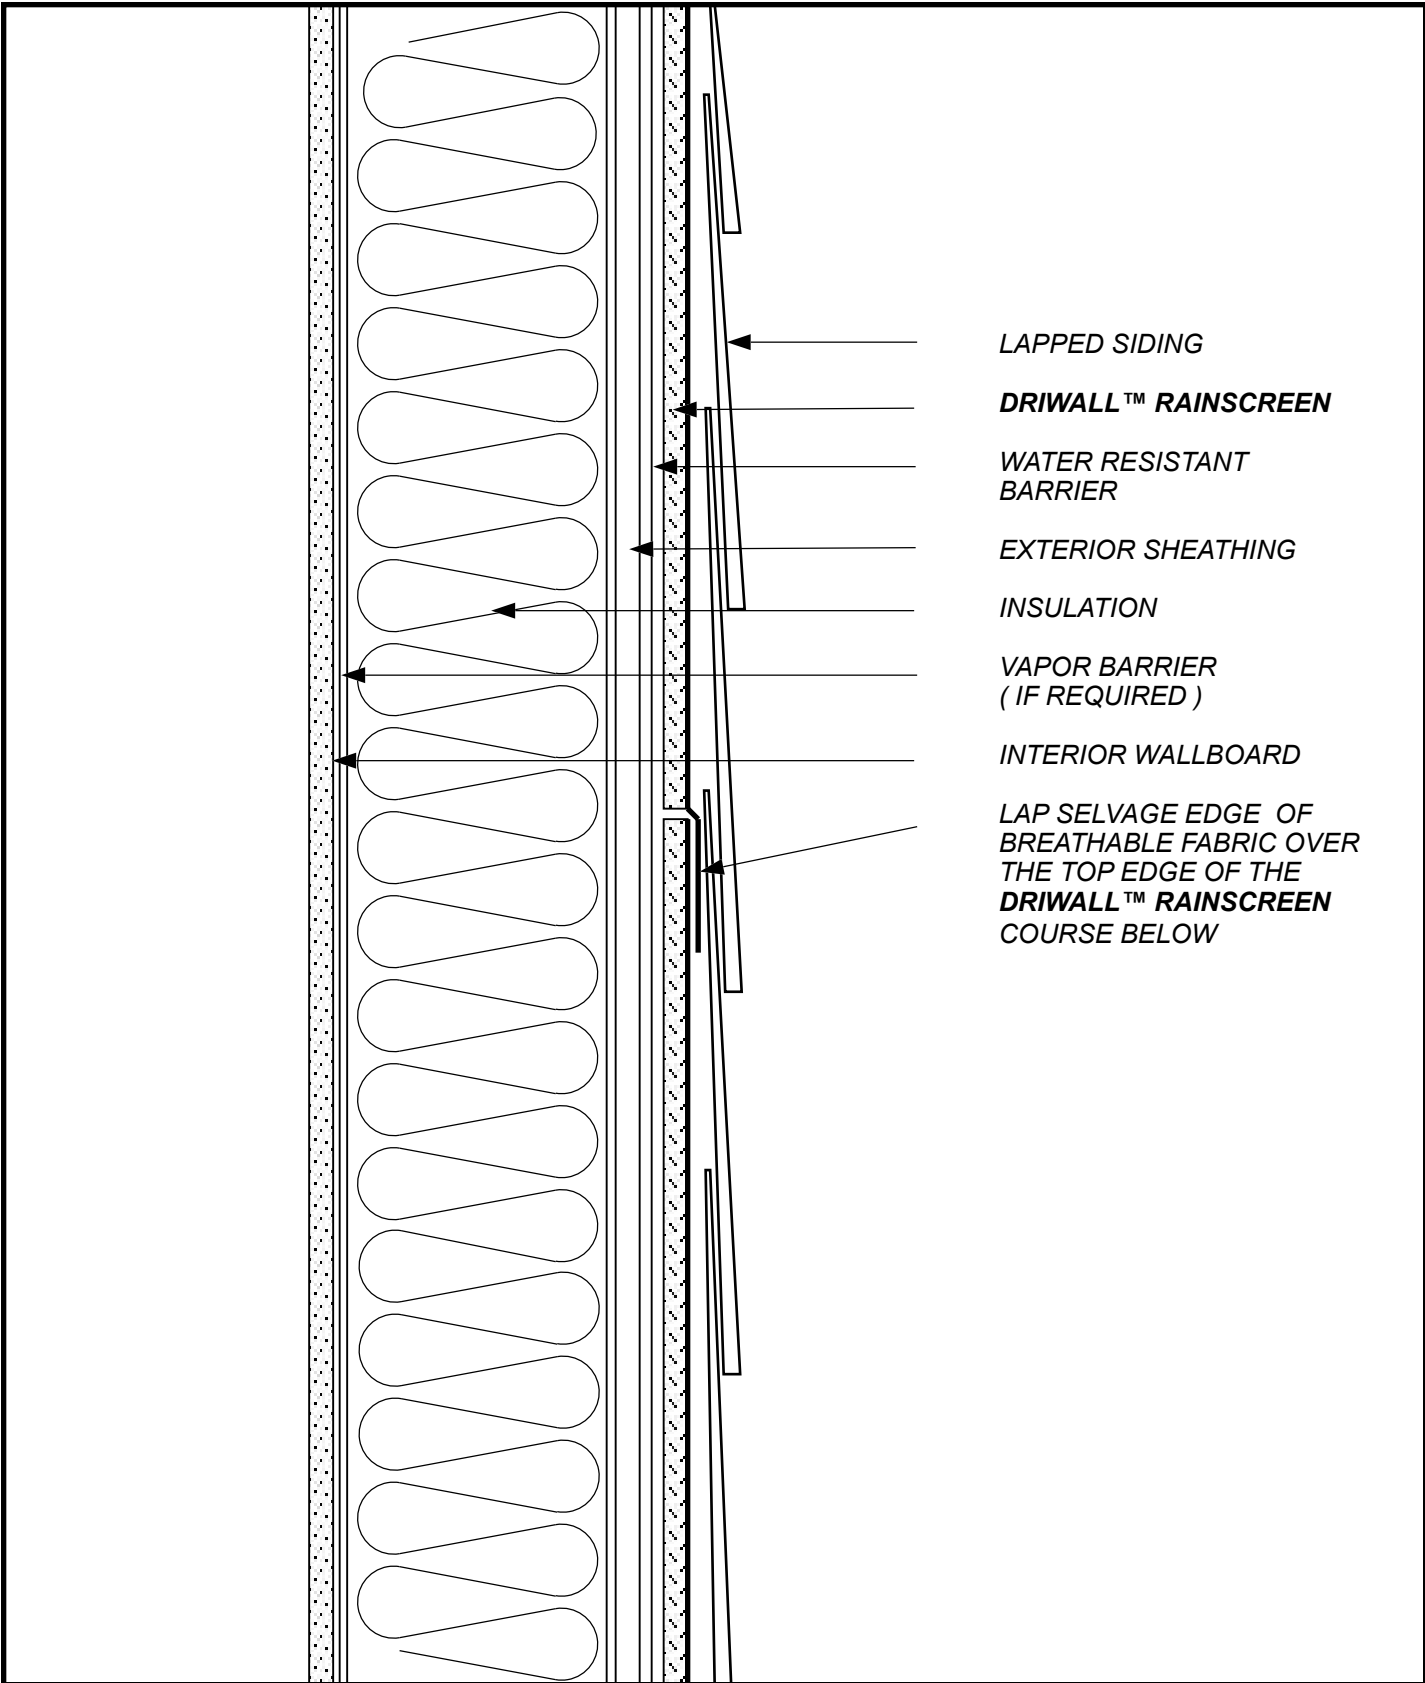

LAPPED SIDING

DRIWALL™ RAINSCREEN

WATER RESISTANT BARRIER

EXTERIOR SHEATHING

INSULATION

VAPOR BARRIER (IF REQUIRED)

INTERIOR WALLBOARD

LAP SELVAGE EDGE OF BREATHABLE FABRIC OVER THE TOP EDGE OF THE **DRIWALL™ RAINSCREEN** COURSE BELOW

SKETCH NO: **LS-3**

DATE: **1/1/11**


SKETCH:

LAPPED SIDING

DRIWALL™ RAINSCREEN LAP



Keene Building Products
 P.O. Box 241353 Cleveland, OH 44124
 P (877) 514-5336 F (440) 605-1120
 www.keenebuilding.com

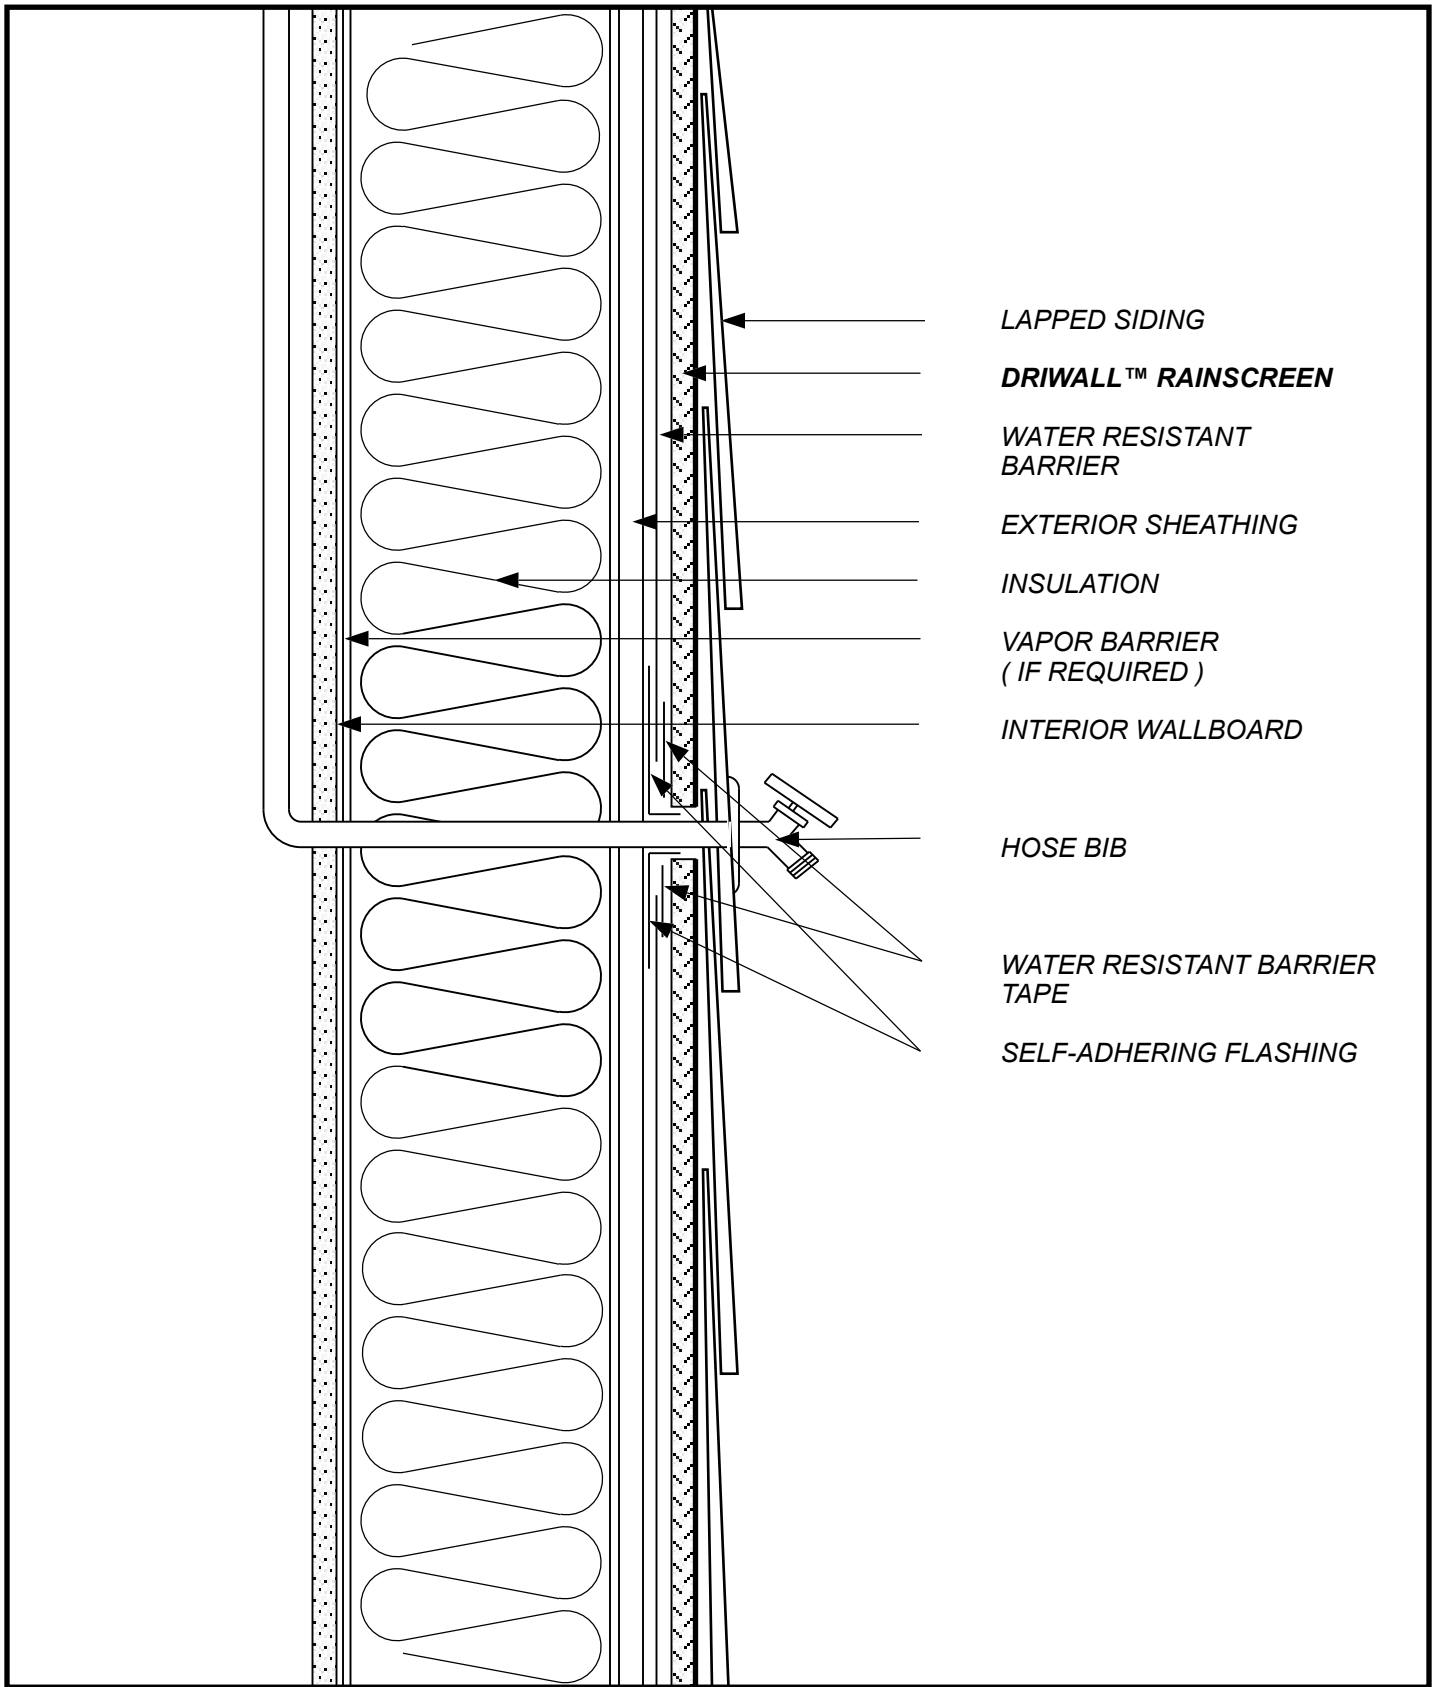

LAPPED SIDING

DRIWALL™ RAINSCREEN

WATER RESISTANT BARRIER

EXTERIOR SHEATHING

INSULATION

VAPOR BARRIER (IF REQUIRED)

INTERIOR WALLBOARD

HOSE BIB

WATER RESISTANT BARRIER TAPE


SELF-ADHERING FLASHING

SKETCH NO: **LS-4**

DATE: **1/1/11**

SKETCH:
**LAPPED SIDING
HOSE BIB PENETRATION**

keene Building Products
 P.O. Box 241353 Cleveland, OH 44124
 P (877) 514-5336 F (440) 605-1120
 www.keenebuilding.com

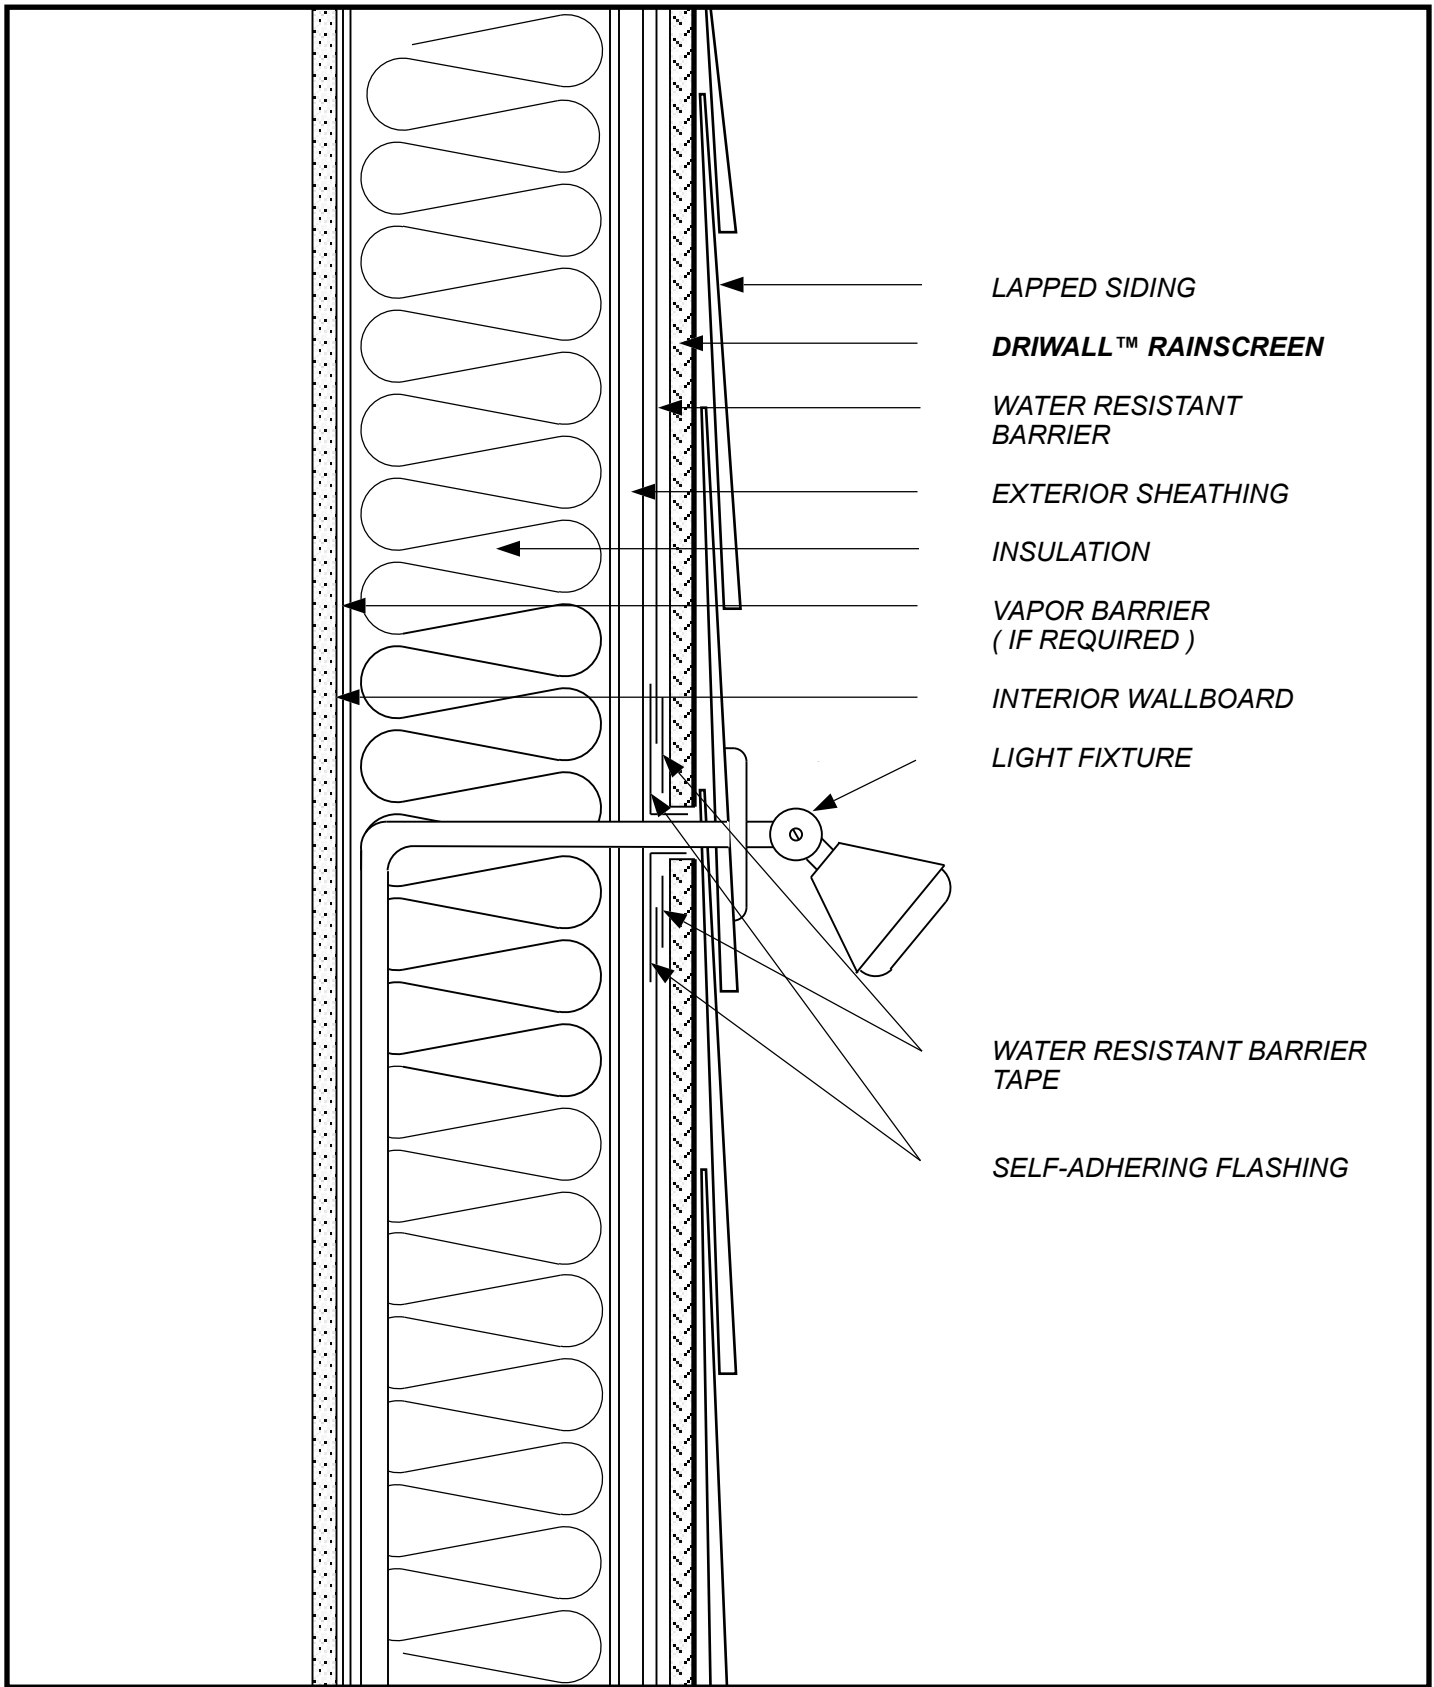

LAPPED SIDING

DRIWALL™ RAINSCREEN

WATER RESISTANT BARRIER

EXTERIOR SHEATHING

INSULATION

VAPOR BARRIER (IF REQUIRED)

INTERIOR WALLBOARD

LIGHT FIXTURE

WATER RESISTANT BARRIER TAPE


SELF-ADHERING FLASHING

SKETCH NO: **LS-5**

DATE: **1/1/11**

SKETCH:
LAPPED SIDING
LIGHT FIXTURE PENETRATION

keene Building Products
 P.O. Box 241353 Cleveland, OH 44124
 P (877) 514-5336 F (440) 605-1120
 www.keenebuilding.com

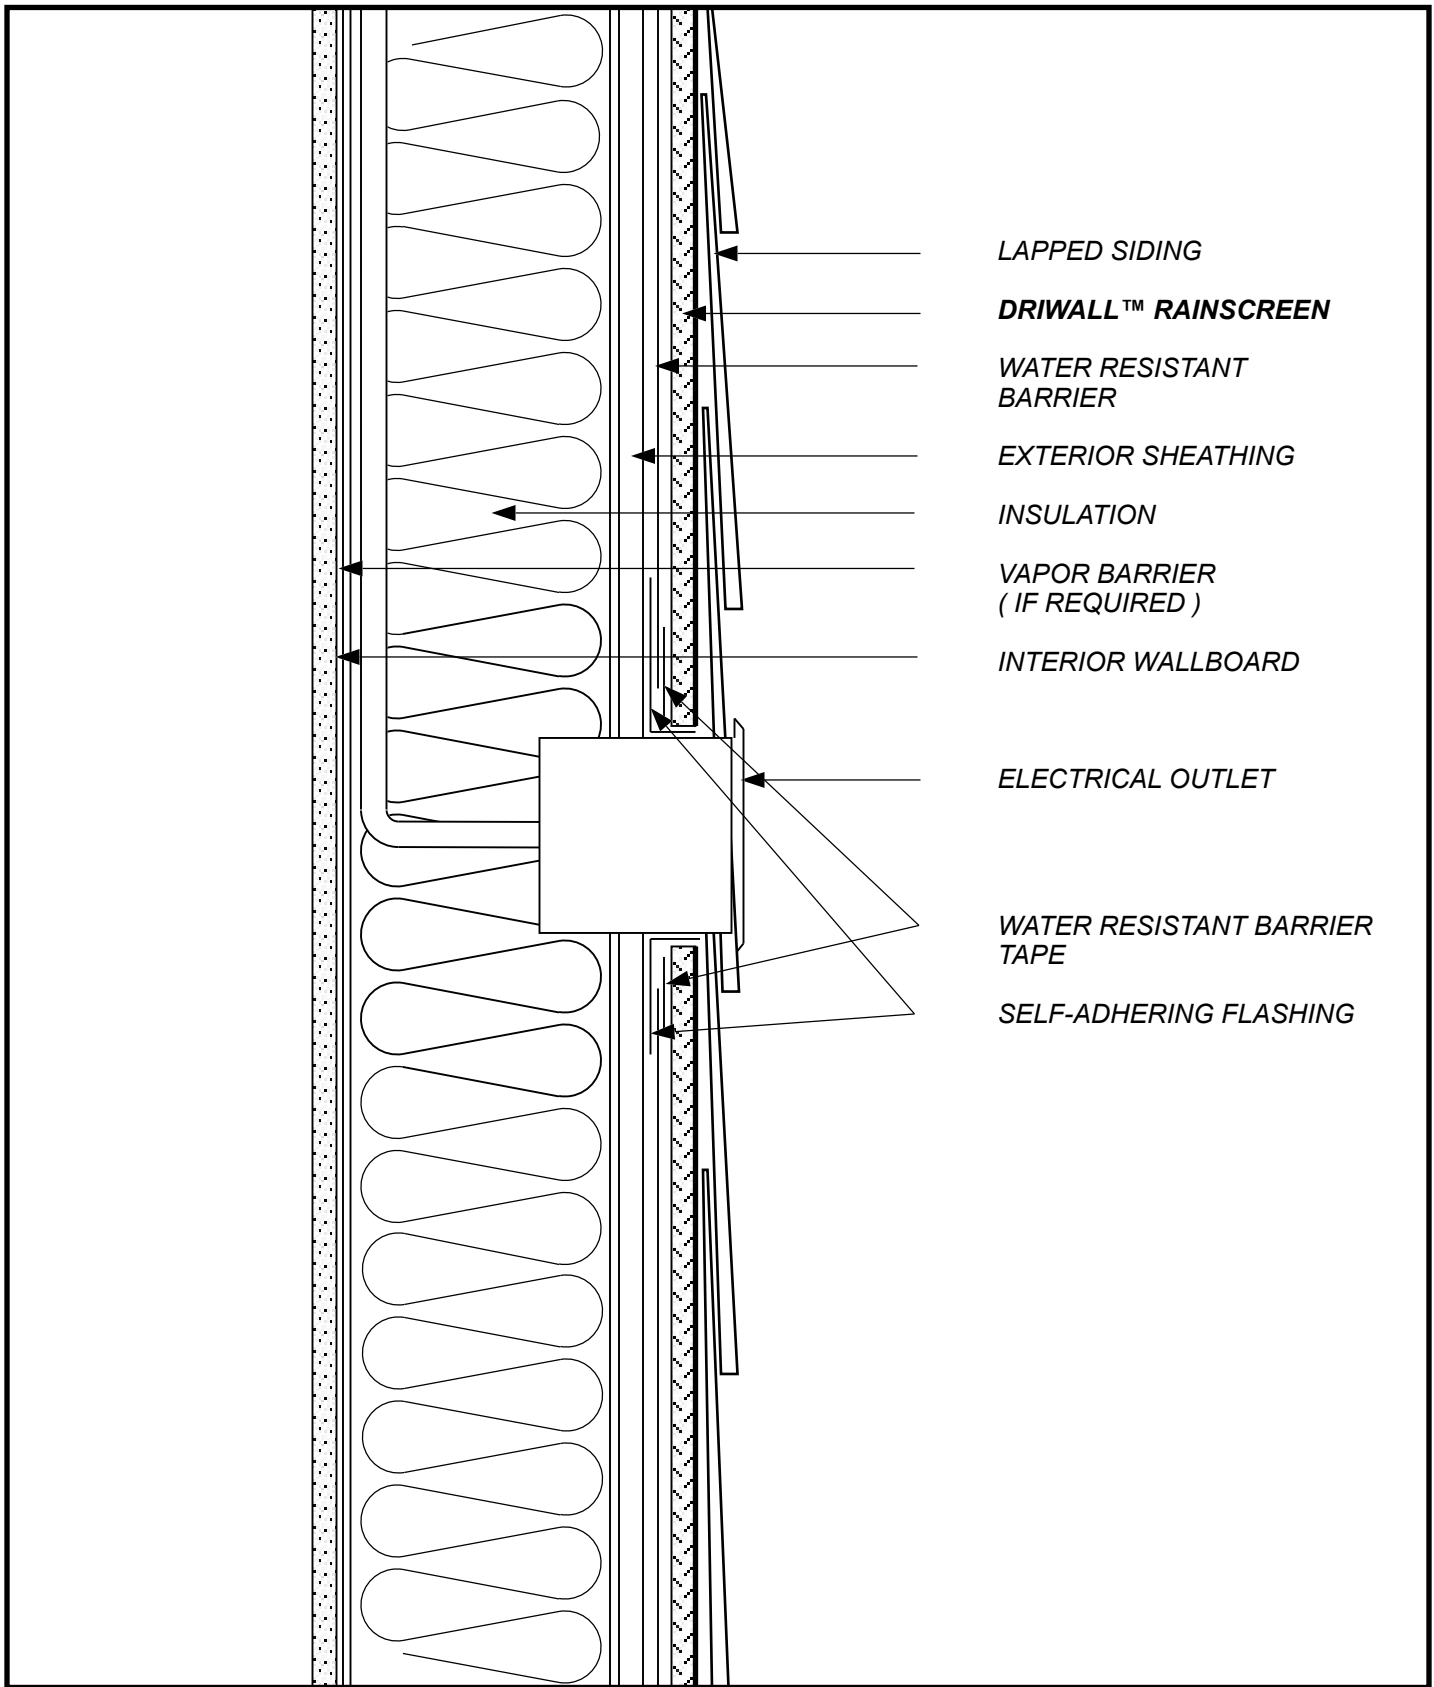

LAPPED SIDING

DRIWALL™ RAINSCREEN

WATER RESISTANT BARRIER

EXTERIOR SHEATHING

INSULATION

VAPOR BARRIER (IF REQUIRED)

INTERIOR WALLBOARD

ELECTRICAL OUTLET

WATER RESISTANT BARRIER TAPE


SELF-ADHERING FLASHING

SKETCH NO: **LS-6**

DATE: **1/1/11**

SKETCH:
**LAPPED SIDING
 ELECTRIC BOX PENETRATION**

keene Building Products
 P.O. Box 241353 Cleveland, OH 44124
 P (877) 514-5336 F (440) 605-1120
 www.keenebuilding.com

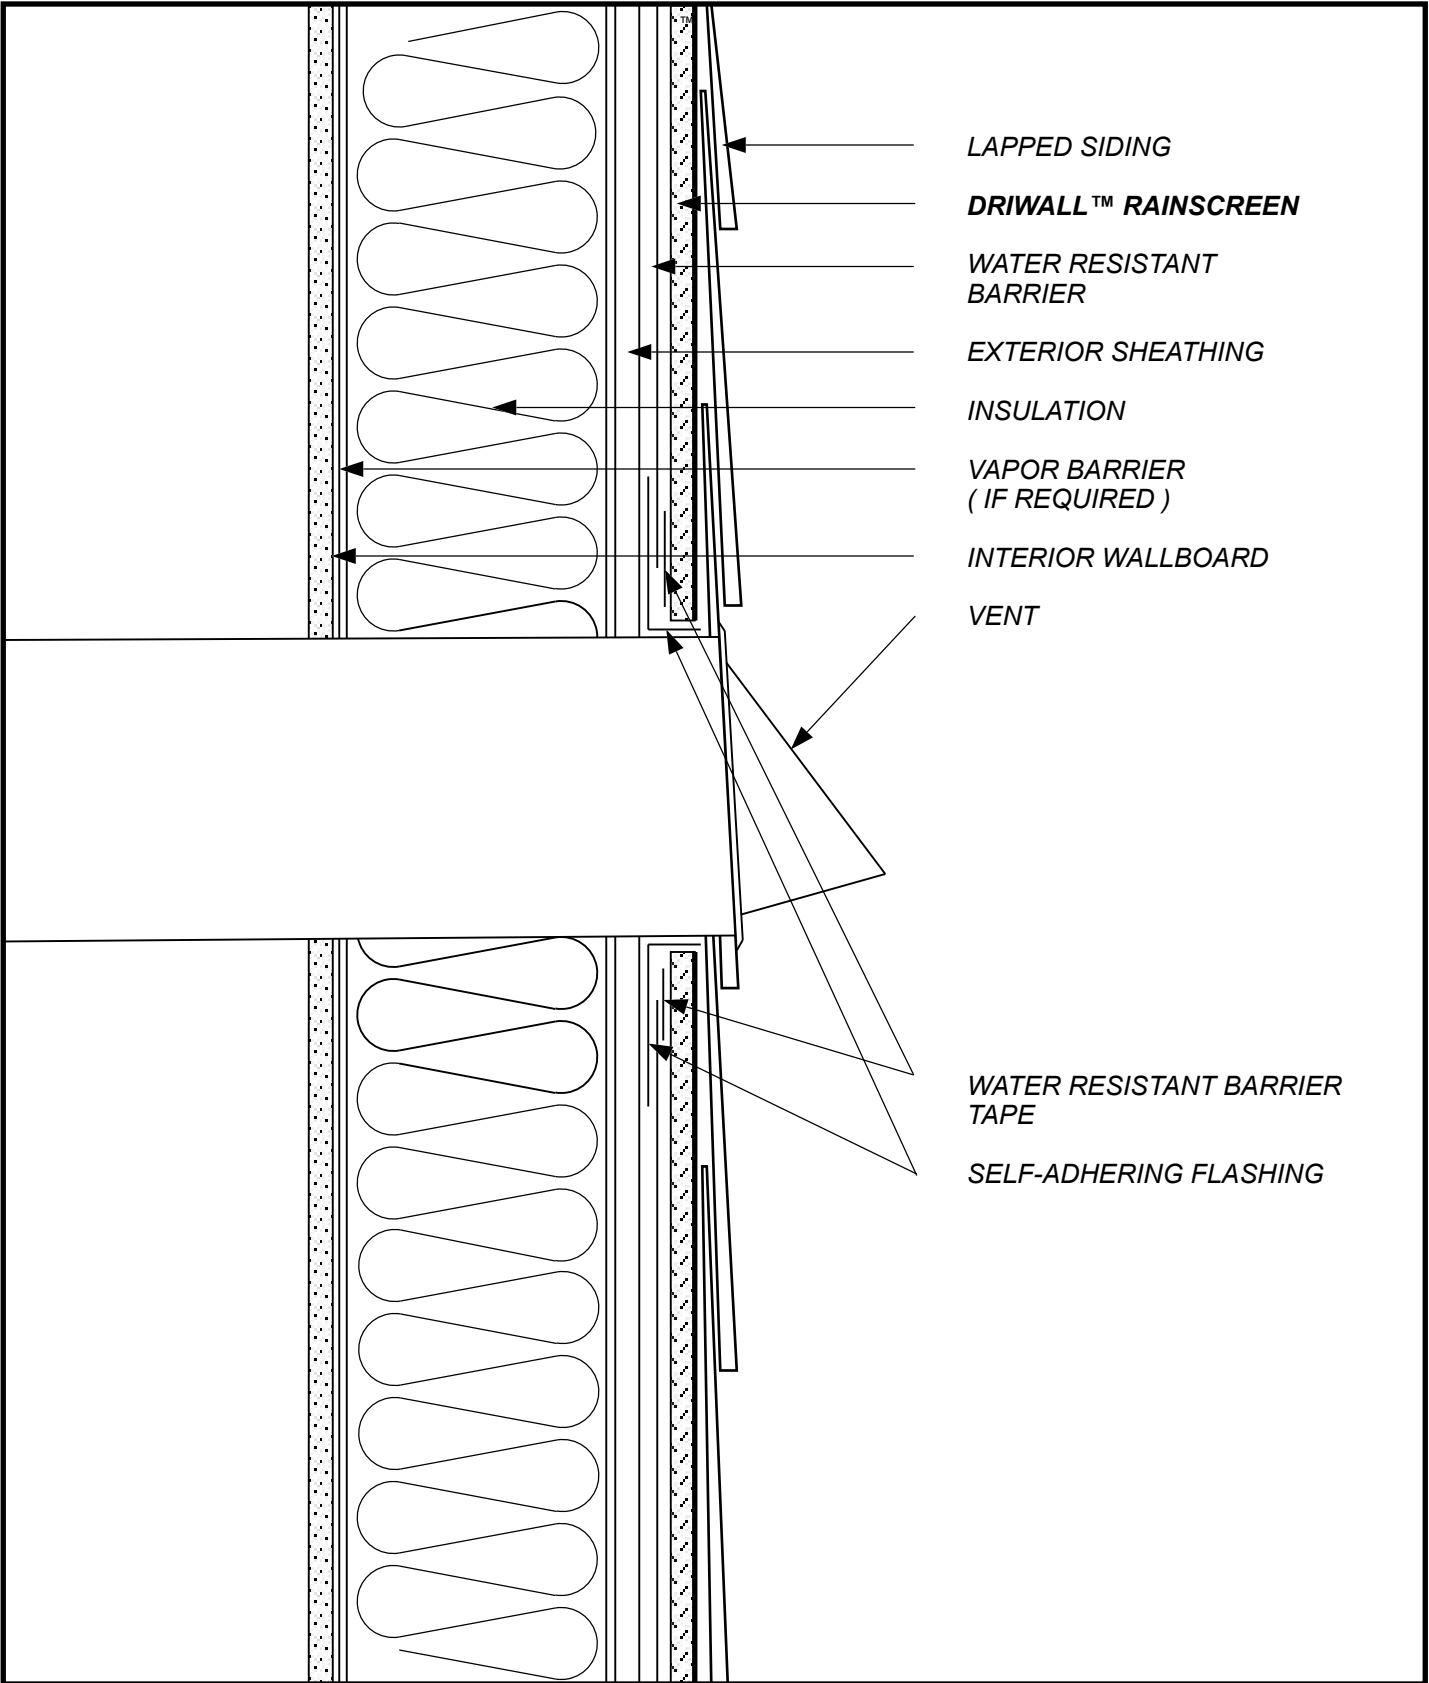


LAPPED SIDING
 DRIWALL™ RAINSCREEN
 WATER RESISTANT BARRIER
 EXTERIOR SHEATHING
 INSULATION
 VAPOR BARRIER (IF REQUIRED)
 INTERIOR WALLBOARD
 VENT

WATER RESISTANT BARRIER TAPE
 SELF-ADHERING FLASHING

SKETCH NO: LS-7
 DATE: 1/1/11

SKETCH:
 LAPPED SIDING
 VENT PENETRATION

keene Building Products
 P.O. Box 241353 Cleveland, OH 44124
 P (877) 514-5336 F (440) 605-1120
 www.keenebuilding.com

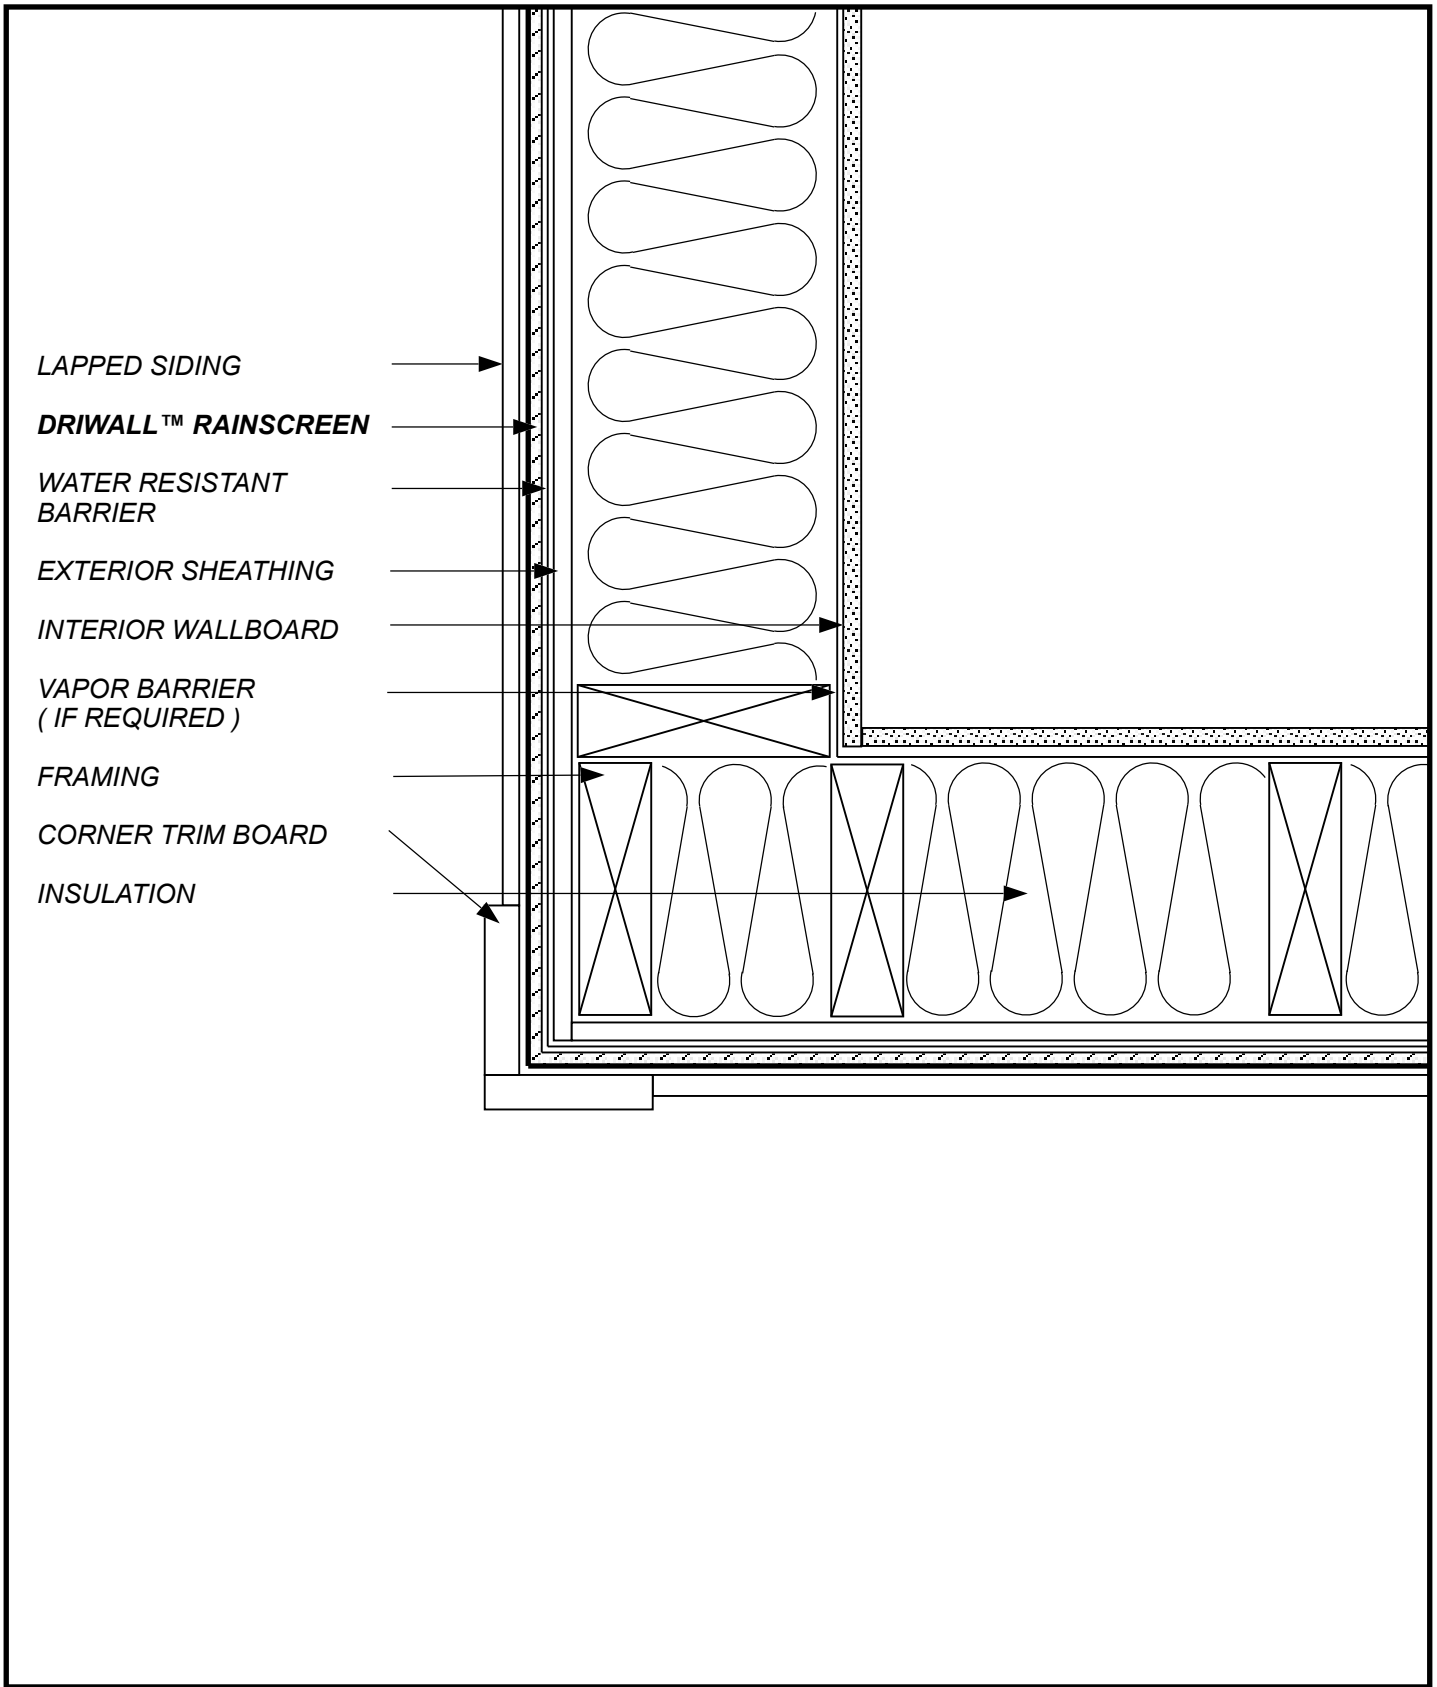


SKETCH NO: **LS-8**

DATE: **1/1/11**

SKETCH:
**LAPPED SIDING
 EXTERNAL CORNER**

 **Keene Building Products**
 P.O. Box 241353 Cleveland, OH 44124
 P (877) 514-5336 F (440) 605-1120
www.keenebuilding.com

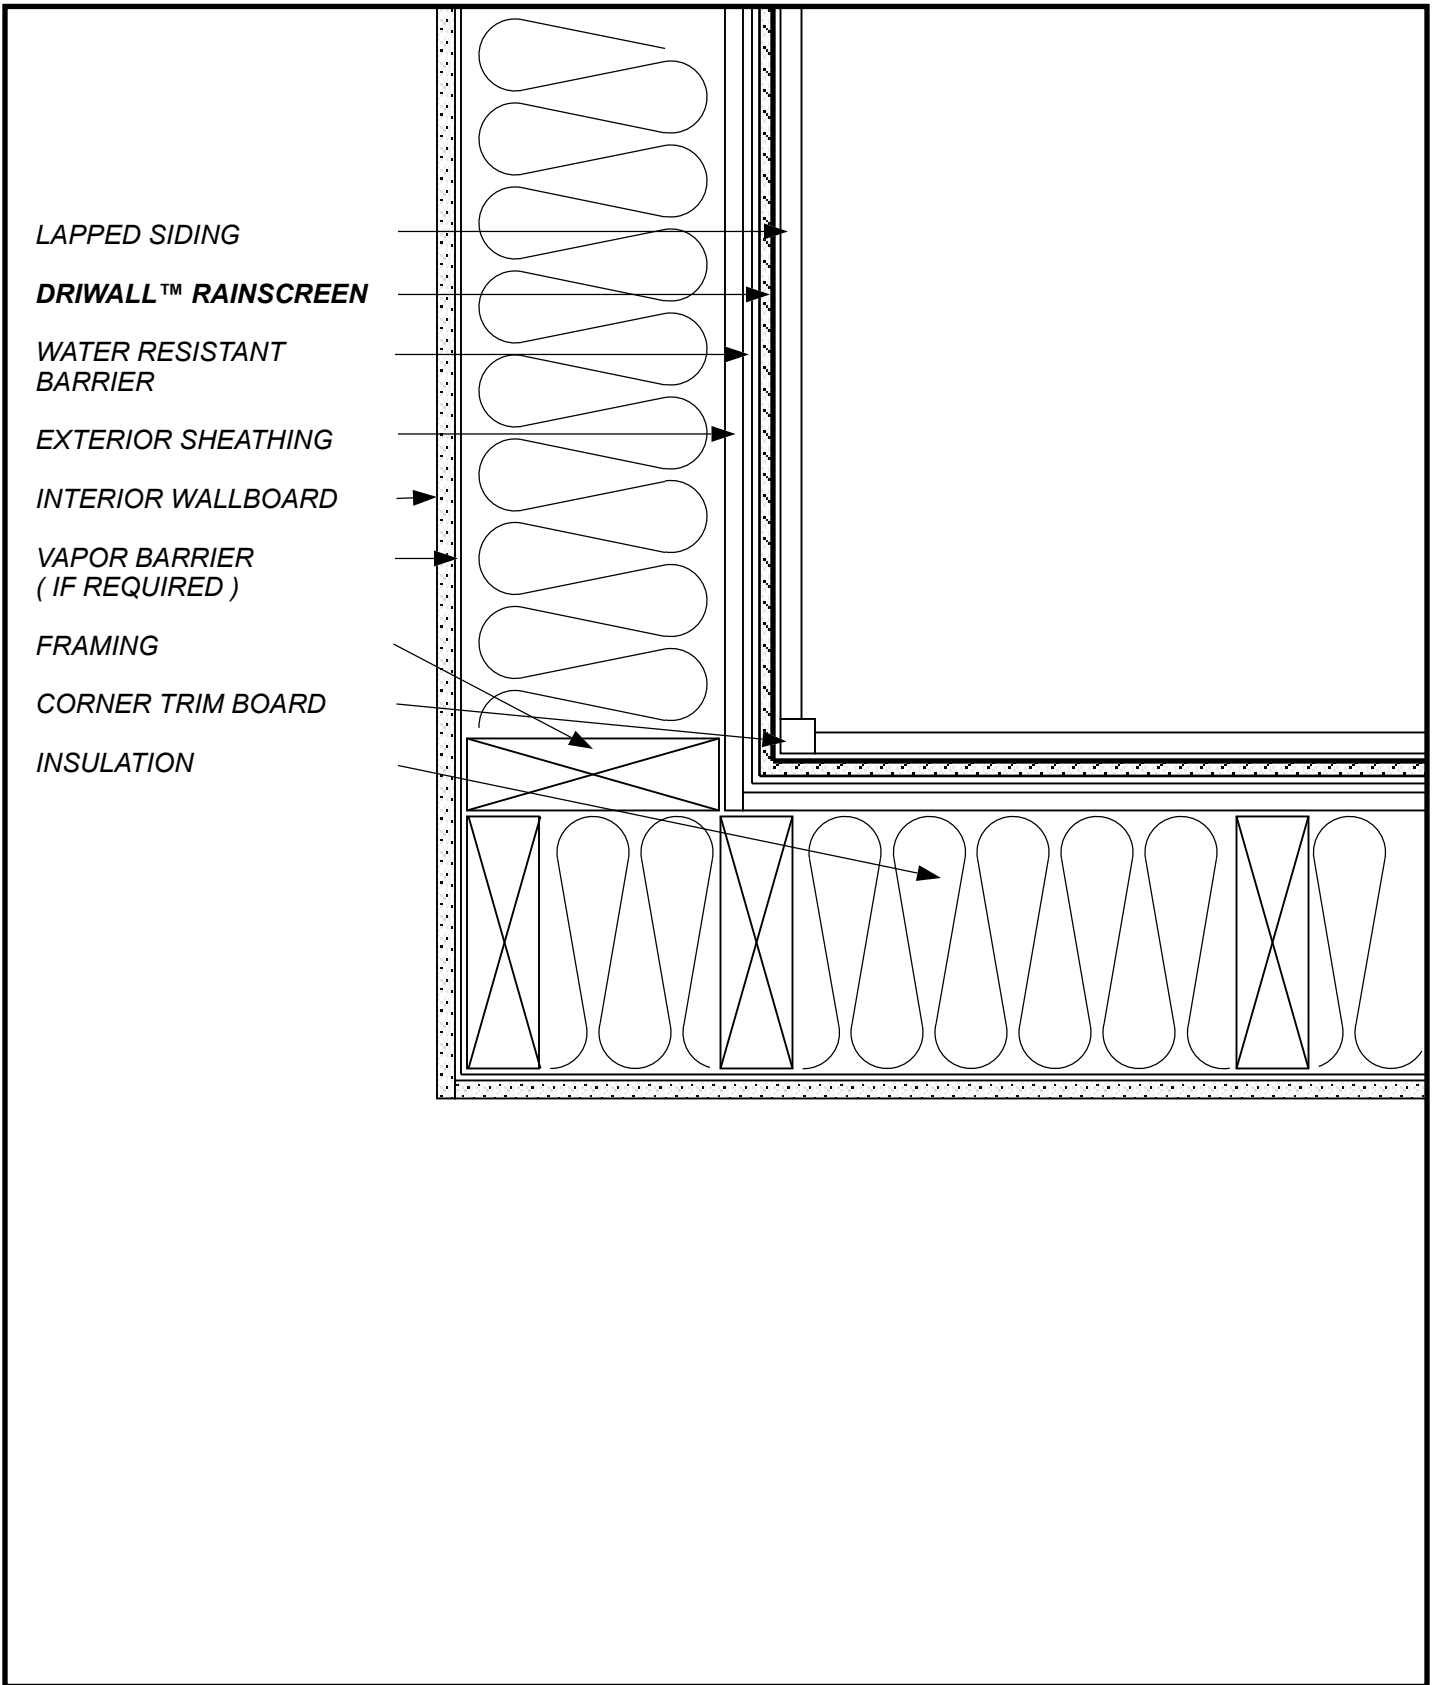


SKETCH NO: **LS-9**

DATE: **1/1/11**

SKETCH:
**LAPPED SIDING
 INTERNAL CORNER**


Keene Building Products
 P.O. Box 241353 Cleveland, OH 44124
 P (877) 514-5336 F (440) 605-1120
www.keenebuilding.com

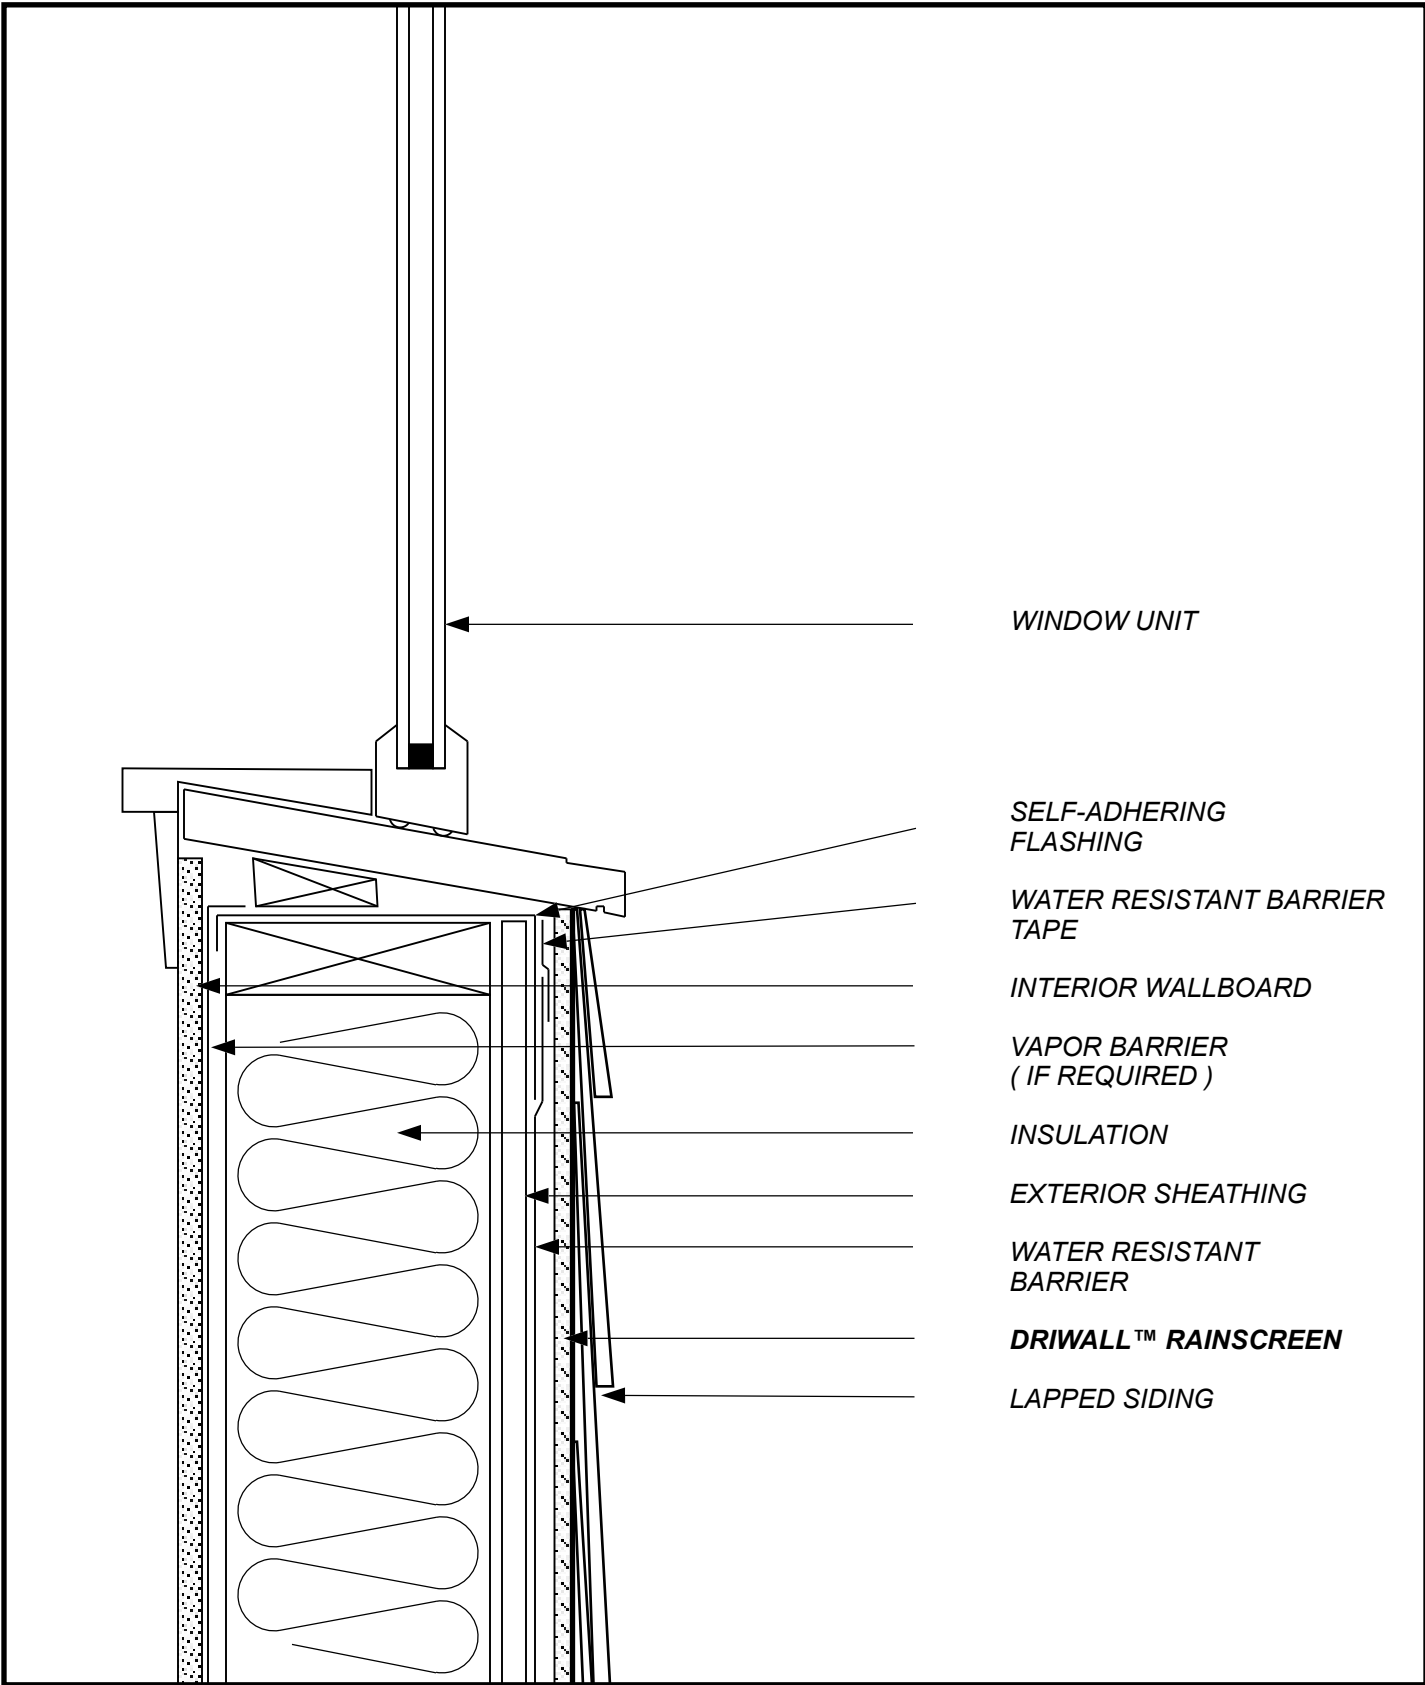

WINDOW UNIT

SELF-ADHERING
FLASHING

WATER RESISTANT BARRIER
TAPE

INTERIOR WALLBOARD

VAPOR BARRIER
(IF REQUIRED)

INSULATION

EXTERIOR SHEATHING

WATER RESISTANT
BARRIER

DRIWALL™ RAINSCREEN


LAPPED SIDING

SKETCH NO: LS-10

DATE: 1/1/11

SKETCH:
LAPPED SIDING
WINDOW SILL 1

keene Building Products
 P.O. Box 241353 Cleveland, OH 44124
 P (877) 514-5336 F (440) 605-1120
 www.keenebuilding.com

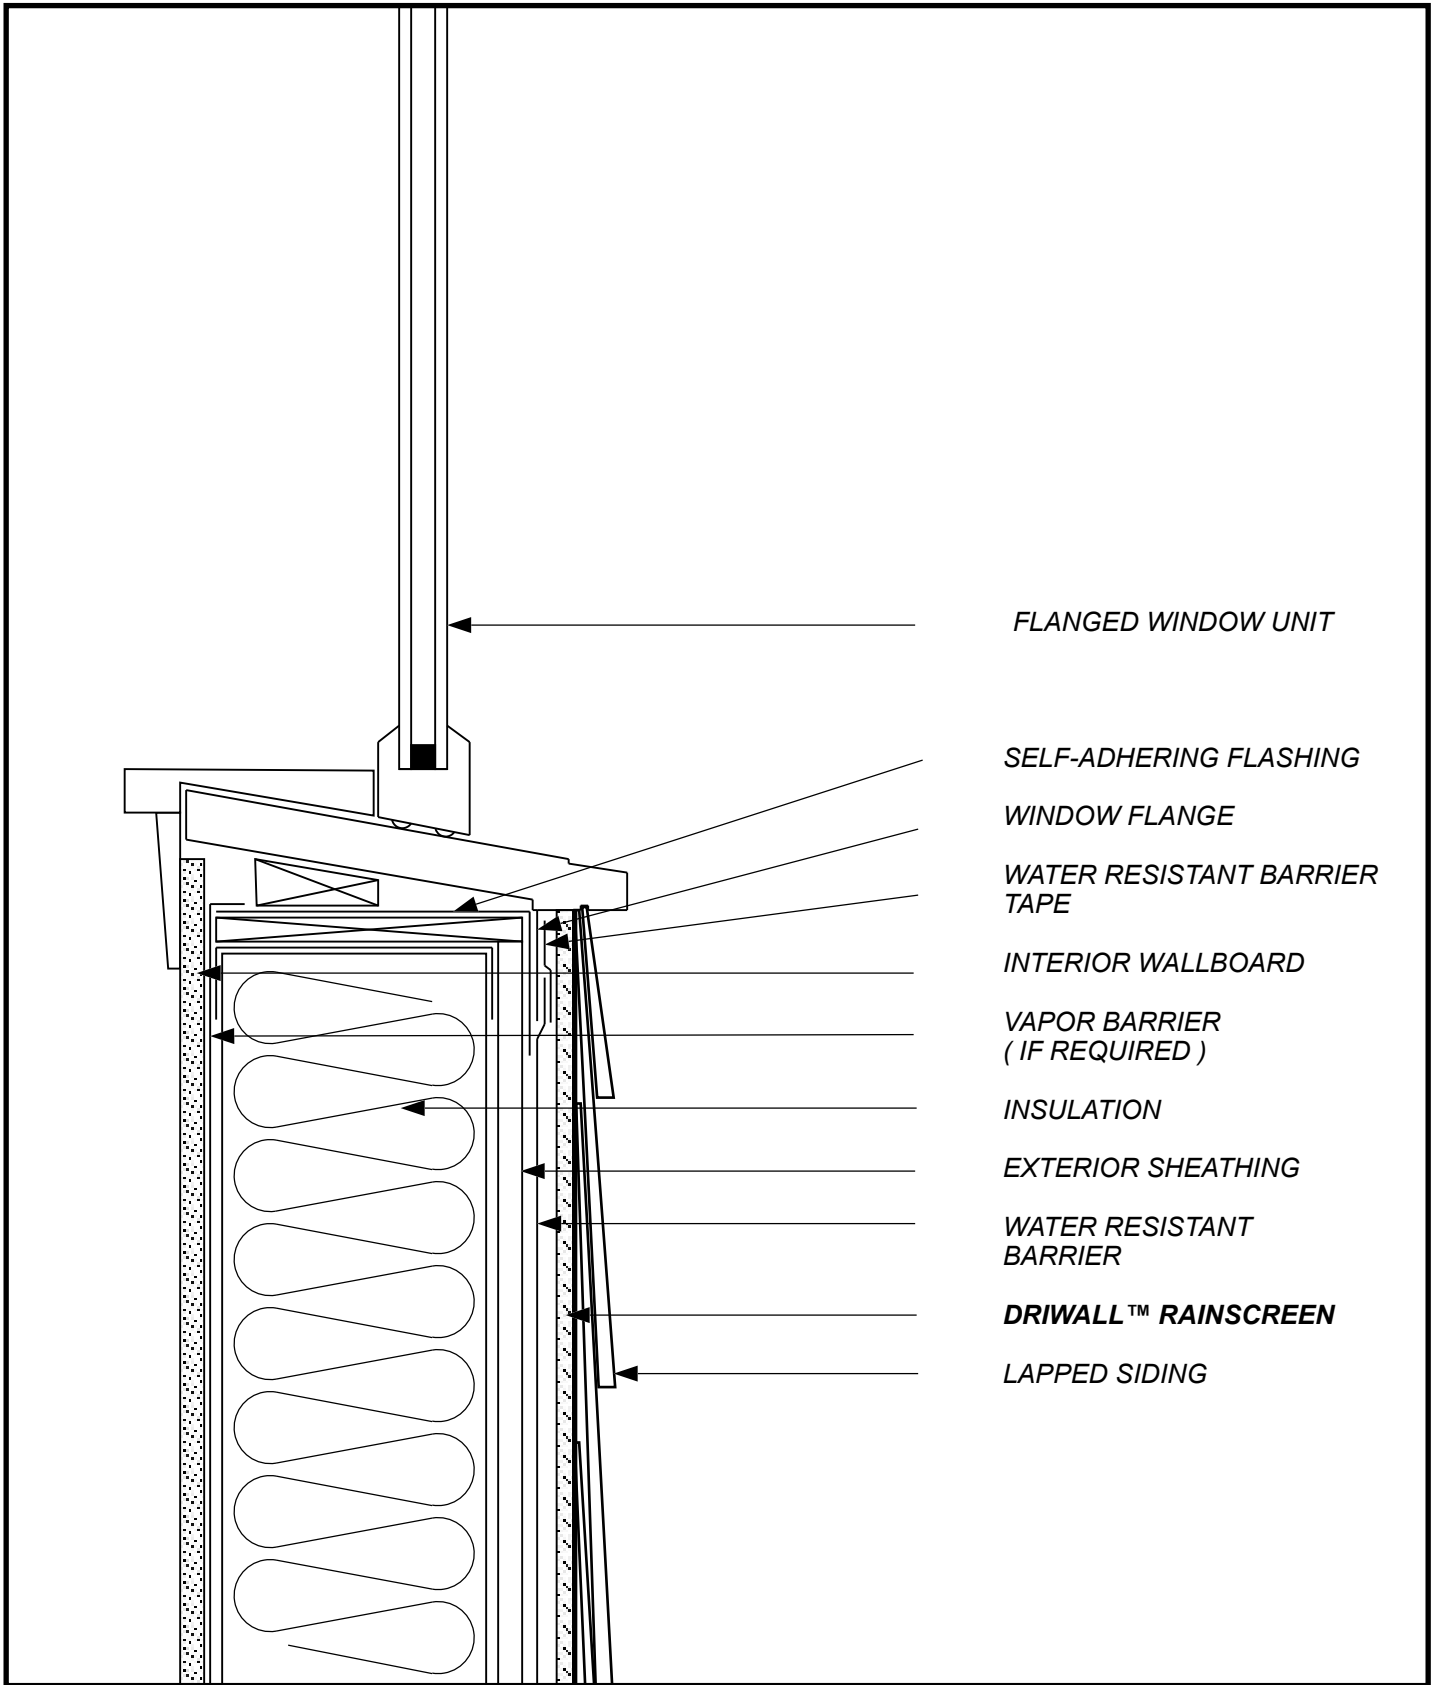

FLANGED WINDOW UNIT

SELF-ADHERING FLASHING

WINDOW FLANGE

WATER RESISTANT BARRIER TAPE

INTERIOR WALLBOARD

VAPOR BARRIER (IF REQUIRED)

INSULATION

EXTERIOR SHEATHING

WATER RESISTANT BARRIER

DRIWALL™ RAINSCREEN


LAPPED SIDING

SKETCH NO: **LS-11**

DATE: **1/1/11**

SKETCH:
**LAPPED SIDING
FLANGED WINDOW SILL**

keene Building Products
P.O. Box 241353 Cleveland, OH 44124
P (877) 514-5336 F (440) 605-1120
www.keenebuilding.com

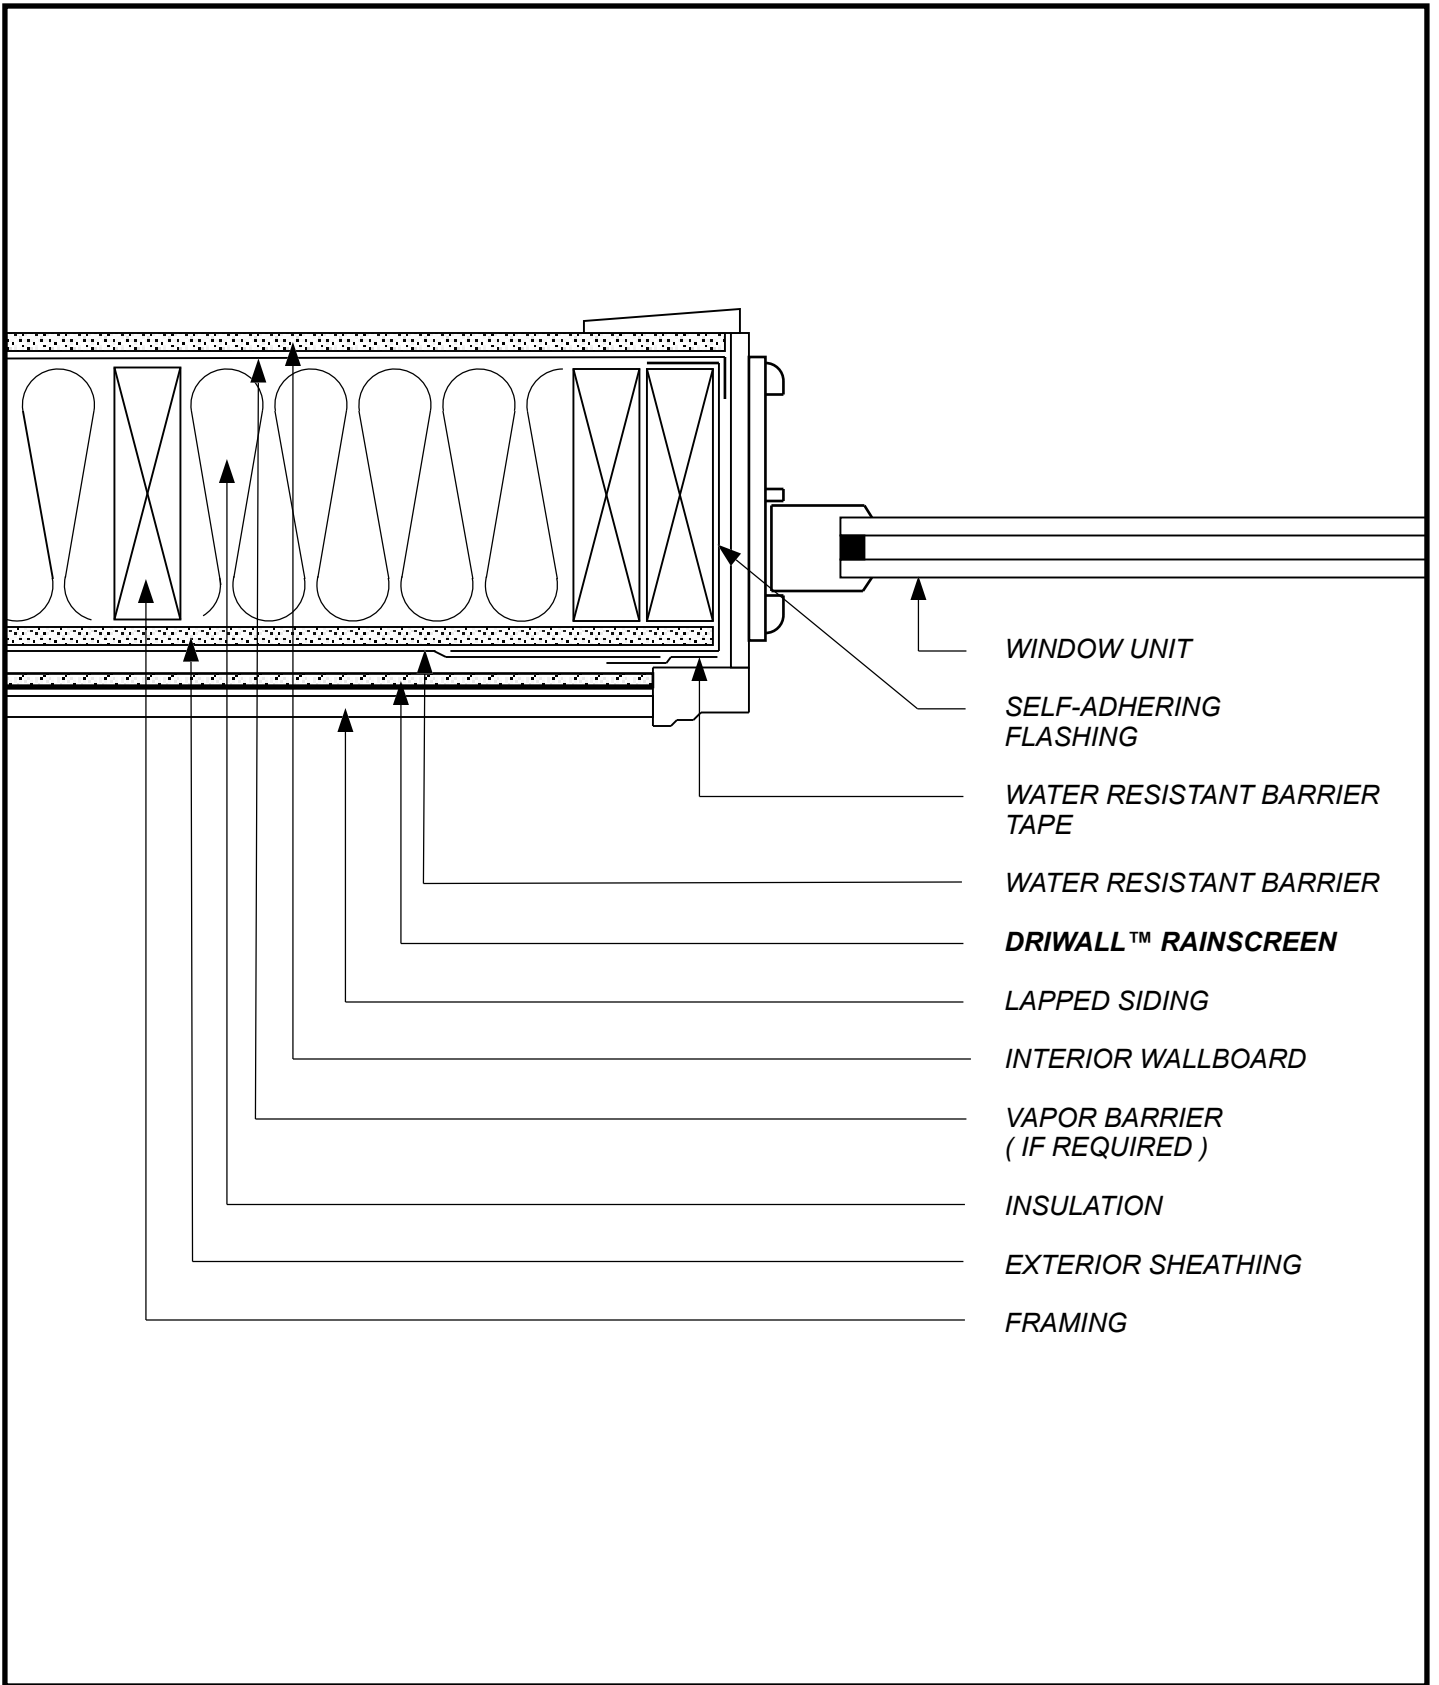

WINDOW UNIT

SELF-ADHERING
FLASHING

WATER RESISTANT BARRIER
TAPE

WATER RESISTANT BARRIER

DRIWALL™ RAINSCREEN

LAPPED SIDING

INTERIOR WALLBOARD

VAPOR BARRIER
(IF REQUIRED)

INSULATION

EXTERIOR SHEATHING


FRAMING

SKETCH NO: LS-12

DATE: 1/1/11

SKETCH:
LAPPED SIDING
UNFLANGED WINDOW JAMB

keene Building Products
P.O. Box 241353 Cleveland, OH 44124
P (877) 514-5336 F (440) 605-1120
www.keenebuilding.com

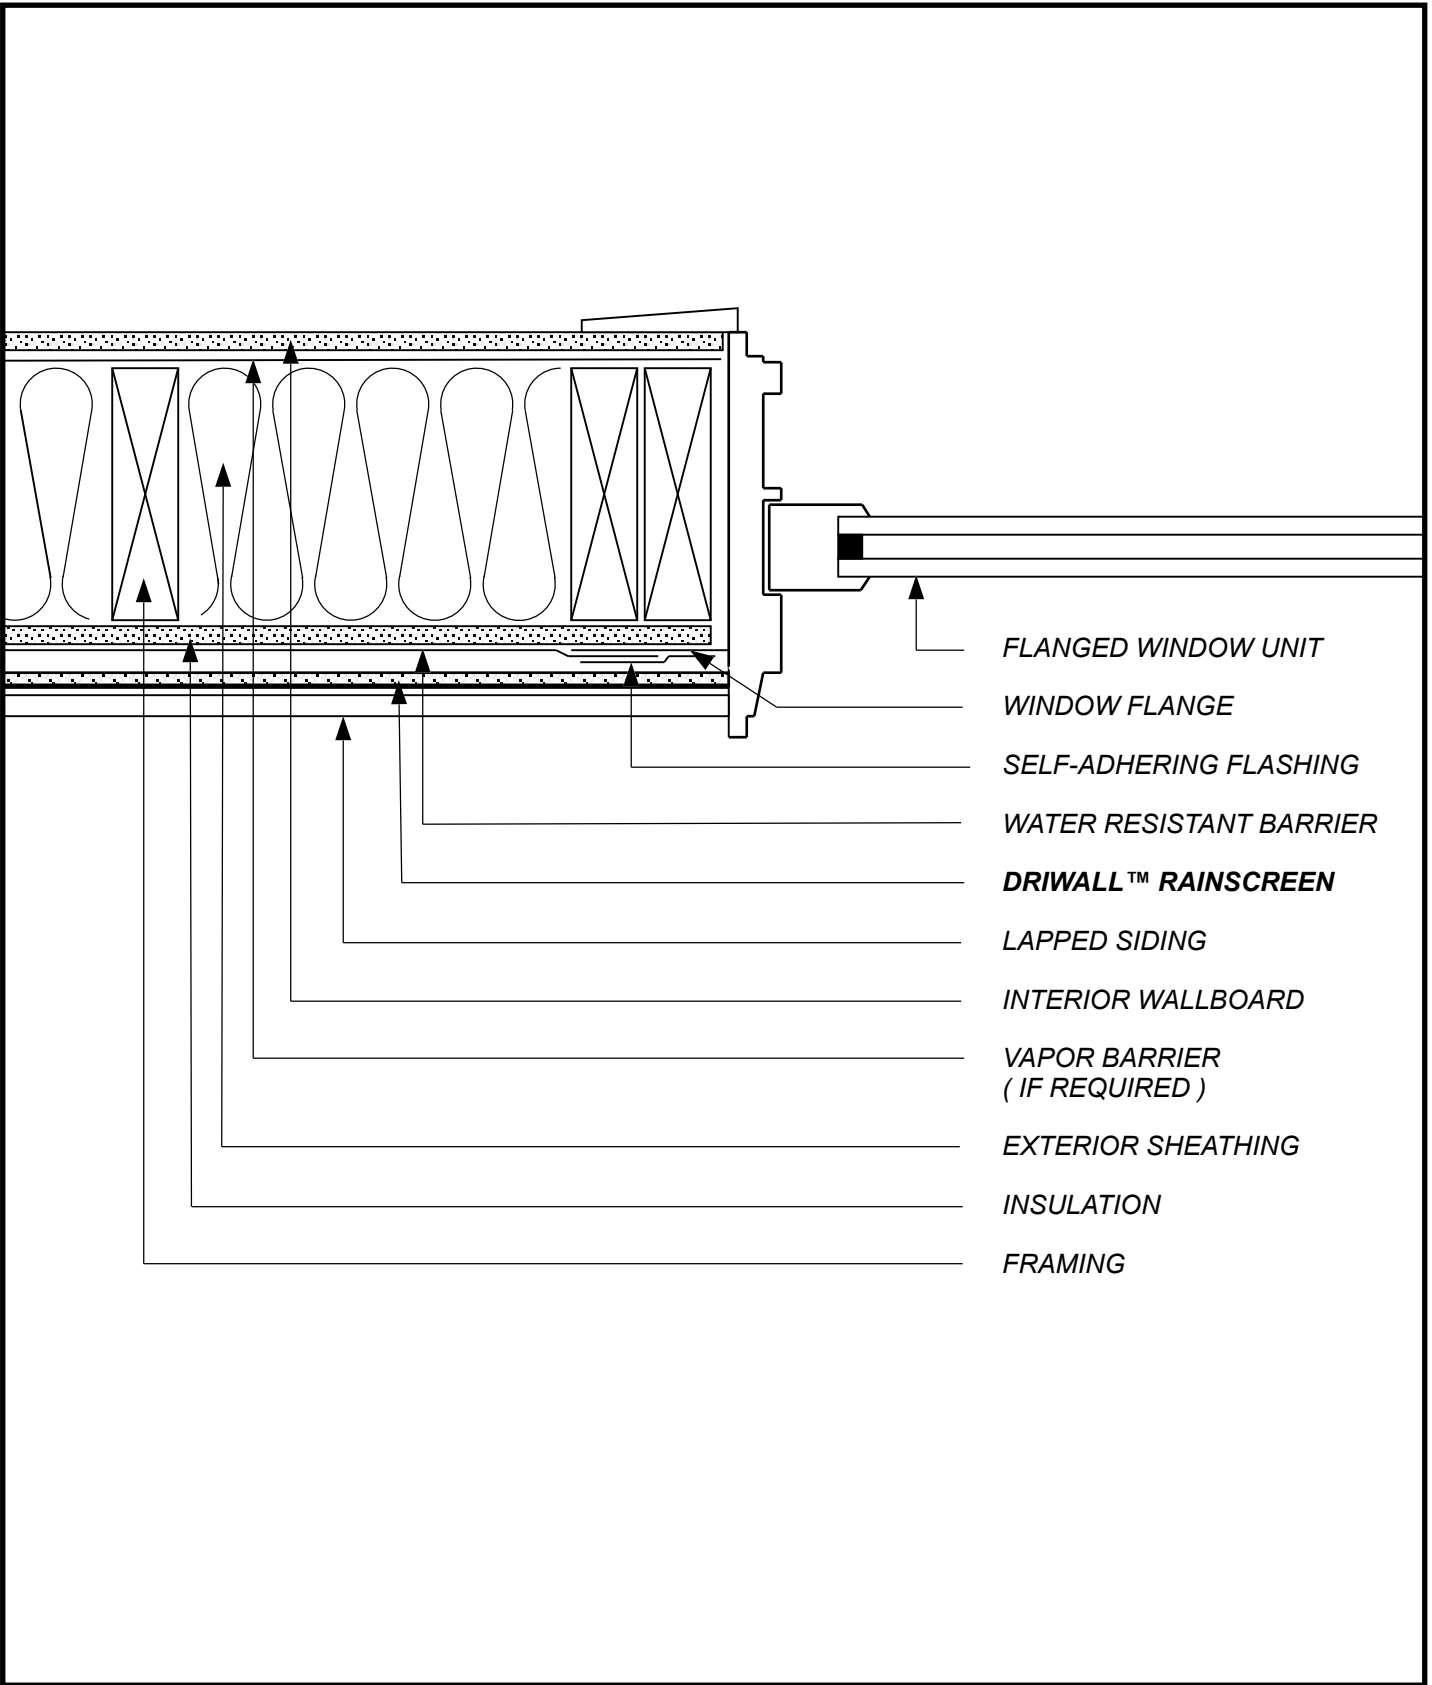


- FLANGED WINDOW UNIT
- WINDOW FLANGE
- SELF-ADHERING FLASHING
- WATER RESISTANT BARRIER
- DRIWALL™ RAINSCREEN**
- LAPPED SIDING
- INTERIOR WALLBOARD
- VAPOR BARRIER
(IF REQUIRED)
- EXTERIOR SHEATHING
- INSULATION
- FRAMING

SKETCH NO: **LS-13**

DATE: **1/1/11**

SKETCH:
LAPPED SIDING
FLANGED WINDOW JAMB

keene Building Products
 P.O. Box 241353 Cleveland, OH 44124
 P (877) 514-5336 F (440) 605-1120
 www.keenebuilding.com

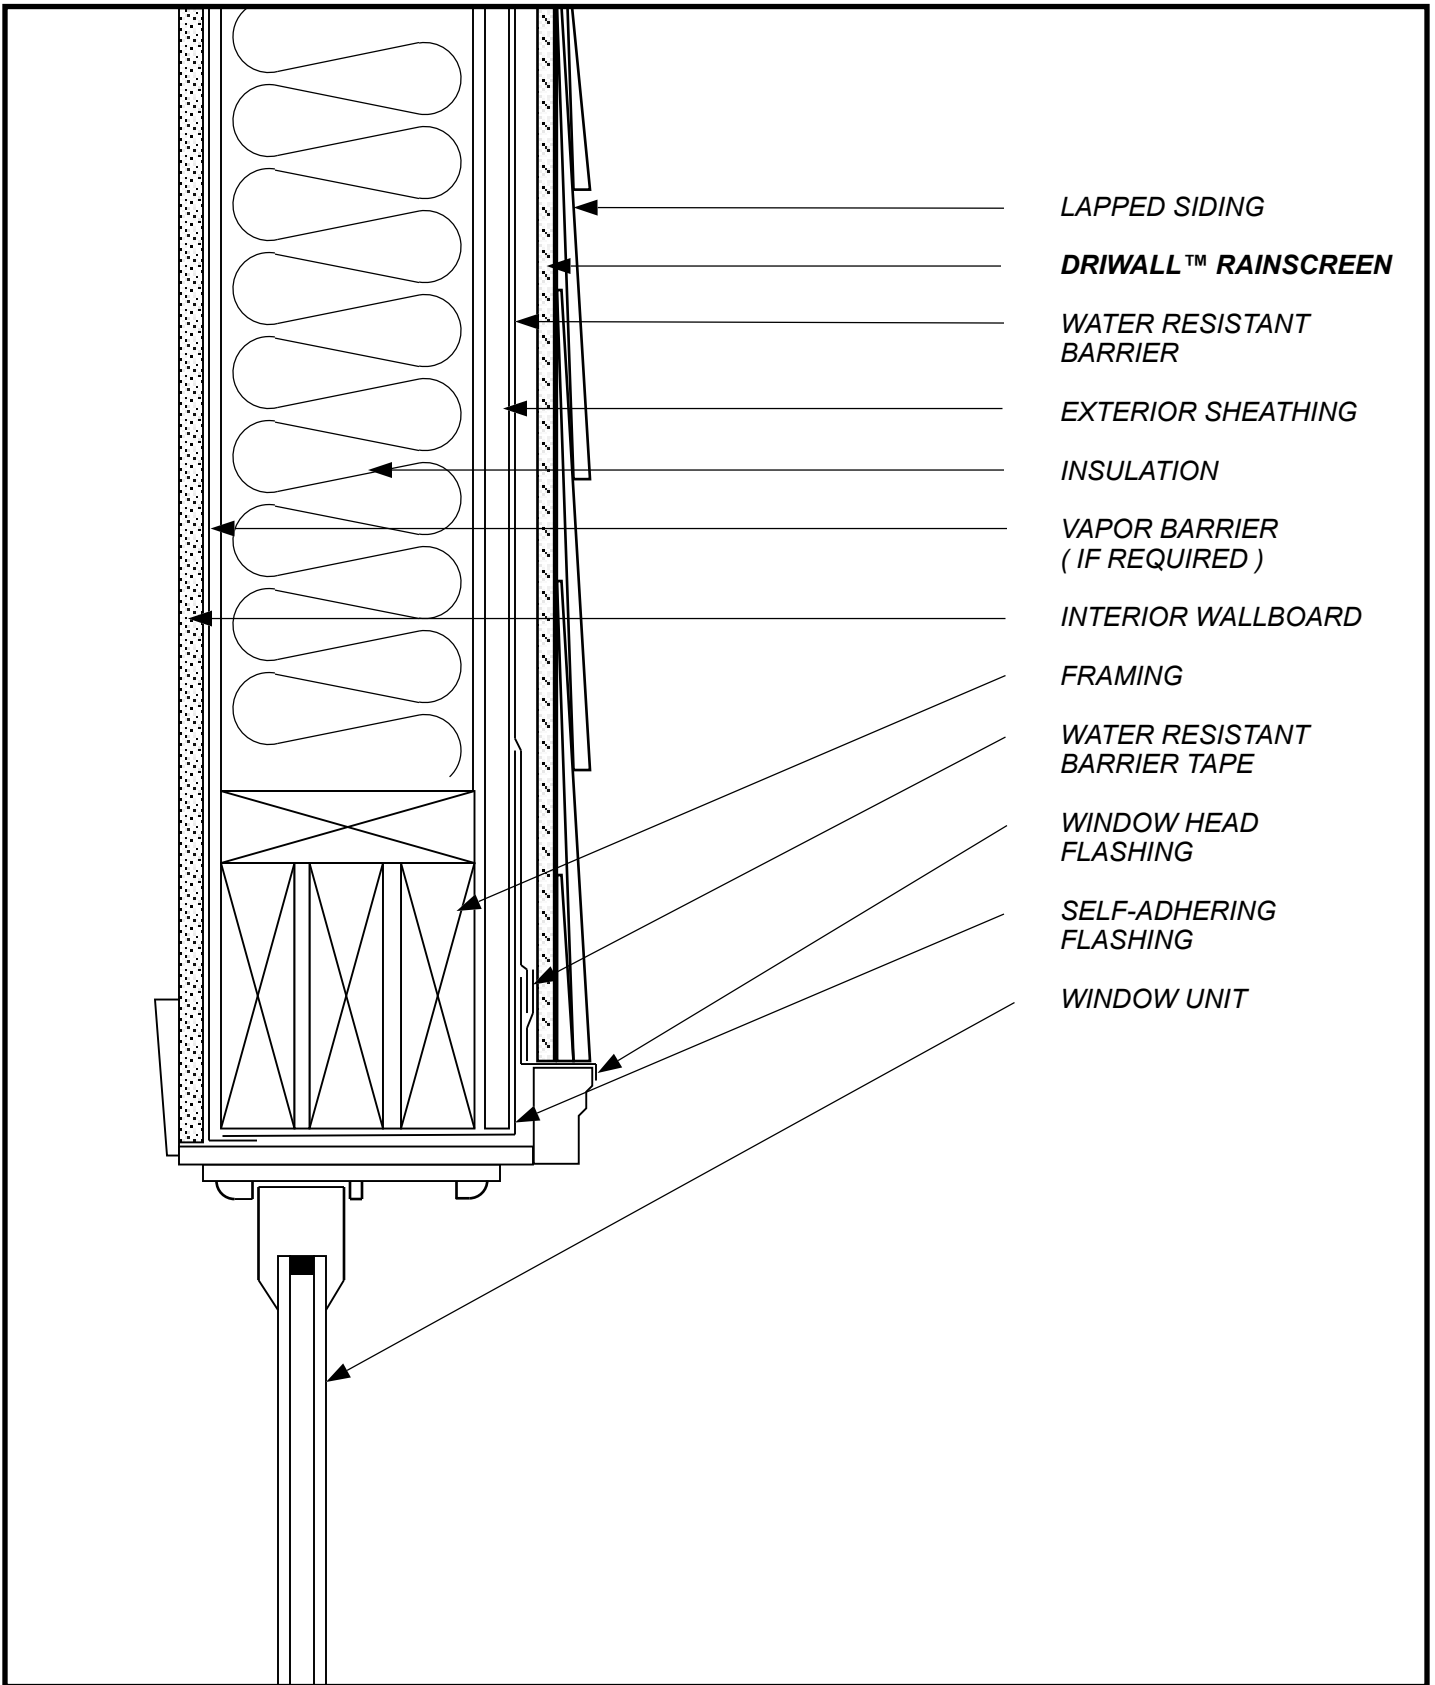

LAPPED SIDING

DRIWALL™ RAINSCREEN

WATER RESISTANT BARRIER

EXTERIOR SHEATHING

INSULATION

VAPOR BARRIER (IF REQUIRED)

INTERIOR WALLBOARD

FRAMING

WATER RESISTANT BARRIER TAPE

WINDOW HEAD FLASHING

SELF-ADHERING FLASHING


WINDOW UNIT

SKETCH NO: **LS-14**

DATE: **1/1/11**

SKETCH:
**LAPPED SIDING
UNFLANGED WINDOW HEAD**

keene Building Products
 P.O. Box 241353 Cleveland, OH 44124
 P (877) 514-5336 F (440) 605-1120
www.keenebuilding.com

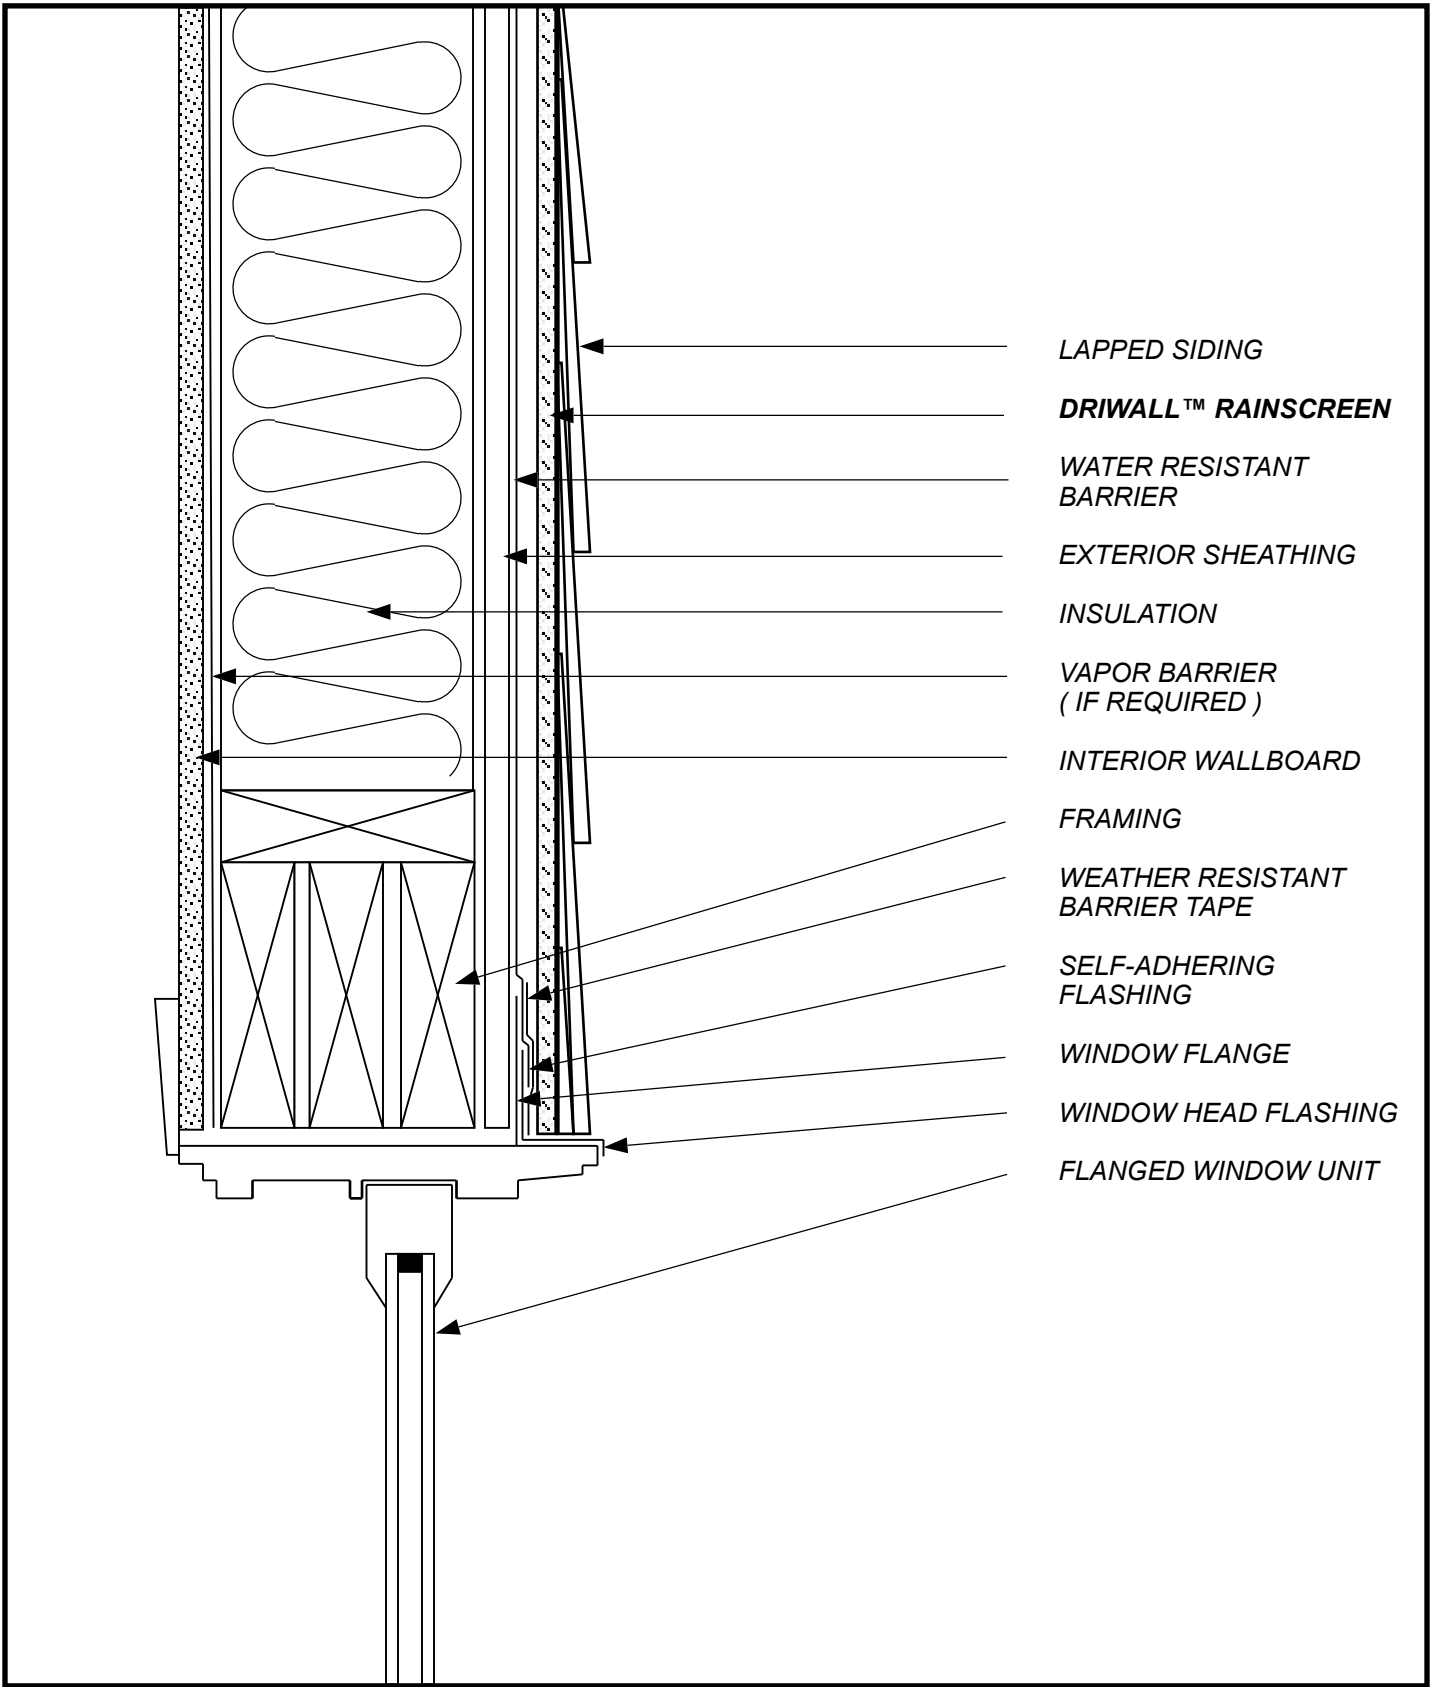


- LAPPED SIDING
- DRIWALL™ RAINSCREEN**
- WATER RESISTANT BARRIER
- EXTERIOR SHEATHING
- INSULATION
- VAPOR BARRIER (IF REQUIRED)
- INTERIOR WALLBOARD
- FRAMING
- WEATHER RESISTANT BARRIER TAPE
- SELF-ADHERING FLASHING
- WINDOW FLANGE
- WINDOW HEAD FLASHING
- FLANGED WINDOW UNIT

SKETCH NO: **LS-15**

DATE: **1/1/11**

SKETCH:
**LAPPED SIDING
 FLANGED WINDOW HEAD**

keene Building Products
 P.O. Box 241353 Cleveland, OH 44124
 P (877) 514-5336 F (440) 605-1120
www.keenebuilding.com

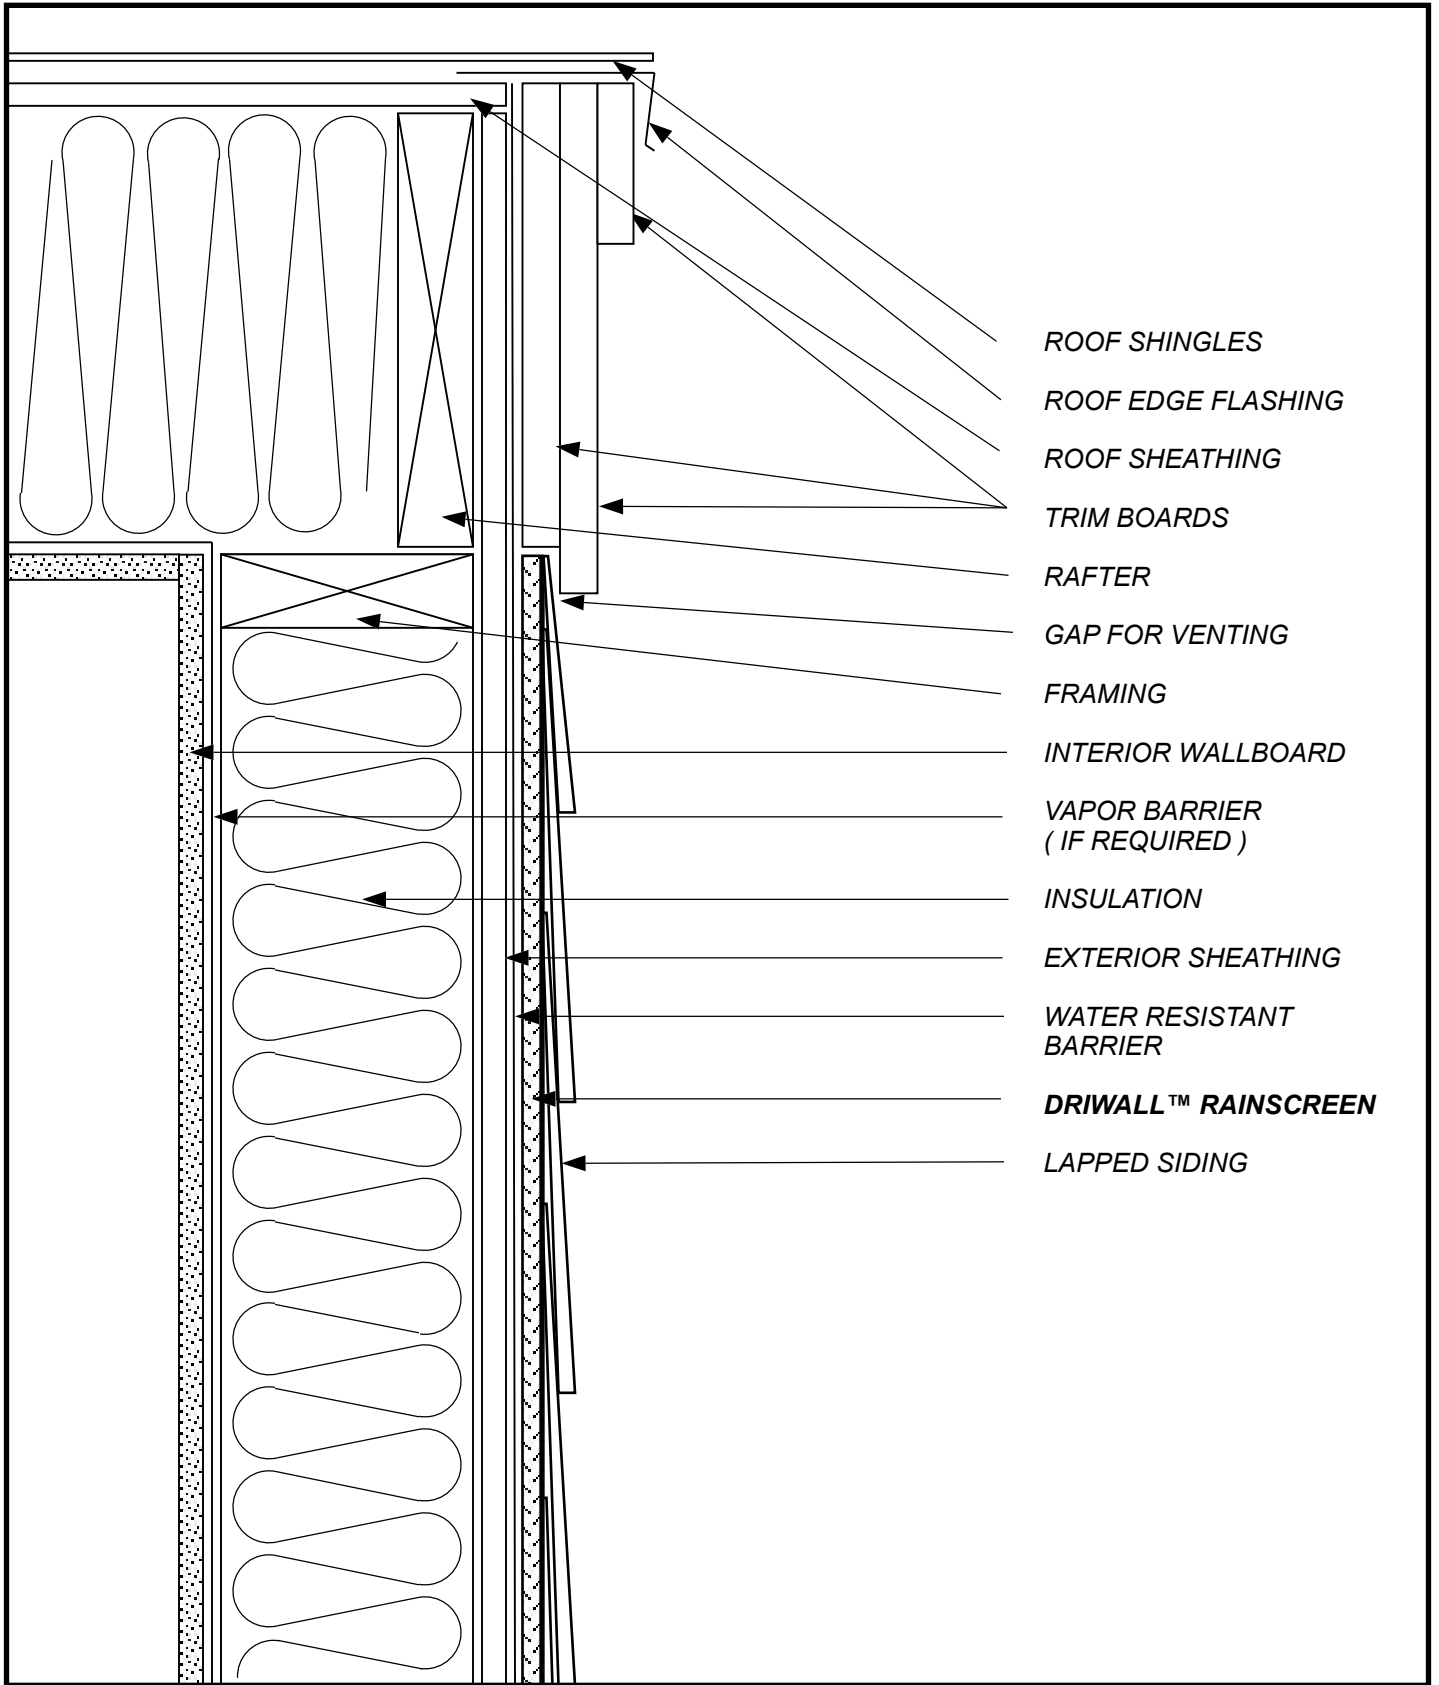

- ROOF SHINGLES
- ROOF EDGE FLASHING
- ROOF SHEATHING
- TRIM BOARDS
- RAFTER
- GAP FOR VENTING
- FRAMING
- INTERIOR WALLBOARD
- VAPOR BARRIER
(IF REQUIRED)
- INSULATION
- EXTERIOR SHEATHING
- WATER RESISTANT
BARRIER
- DRIWALL™ RAINSCREEN**
- LAPPED SIDING

SKETCH NO: **LS-16**

DATE: **1/1/11**

SKETCH:
**LAPPED SIDING
TOP OF WALL**

Keene Building Products
 P.O. Box 241353 Cleveland, OH 44124
 P (877) 514-5336 F (440) 605-1120
 www.keenebuilding.com