


SKETCH NO: TSV-1

DATE: 1/1/11

SKETCH:
THIN STONE VENEER


Keene Building Products
 P.O. Box 241353 Cleveland, OH 44124
 P (877) 514-5336 F (440) 605-1120
www.keenebuilding.com

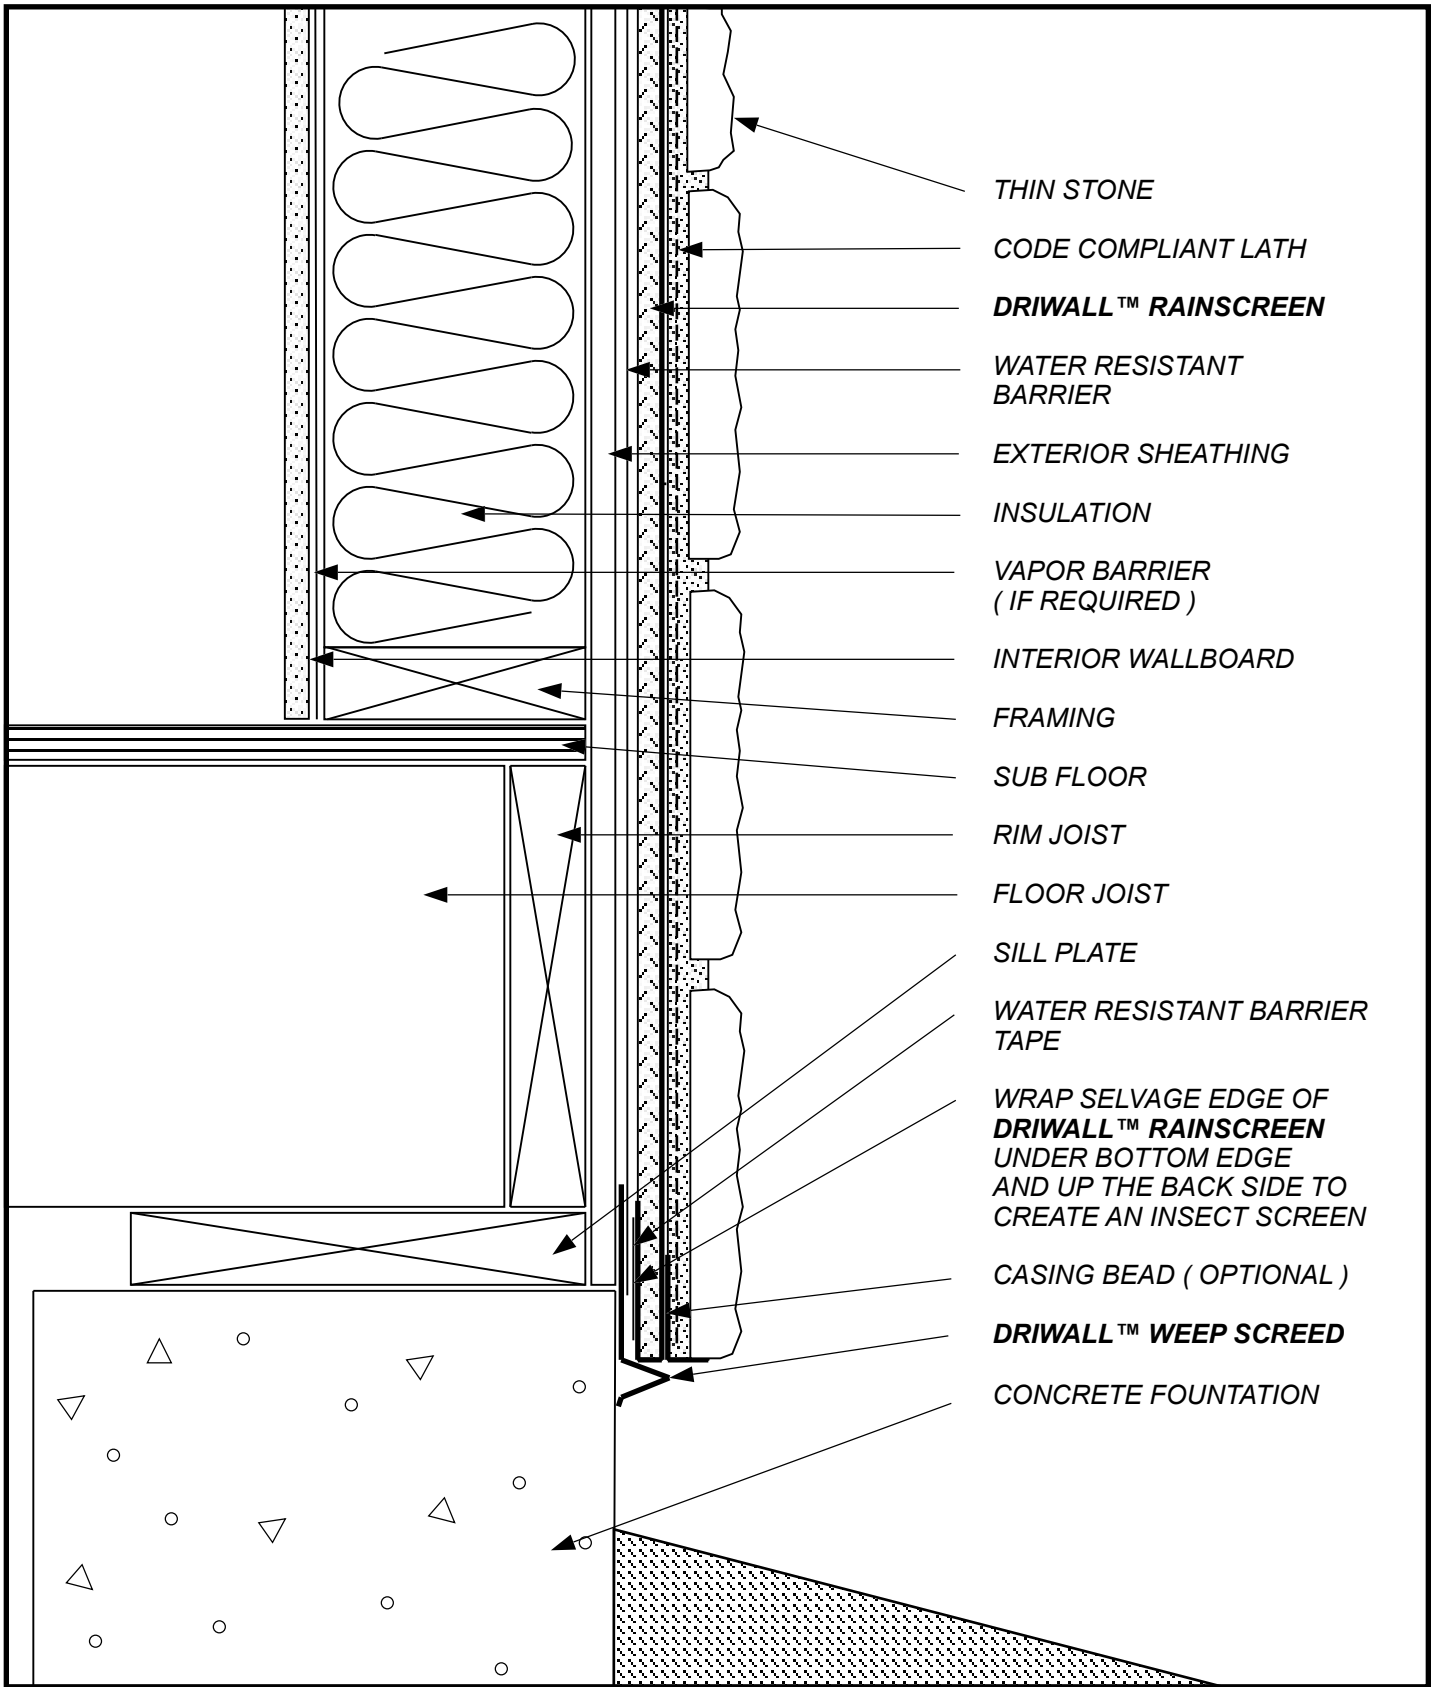


- THIN STONE
- CODE COMPLIANT LATH
- DRIWALL™ RAINSCREEN**
- WATER RESISTANT BARRIER
- EXTERIOR SHEATHING
- INSULATION
- VAPOR BARRIER (IF REQUIRED)
- INTERIOR WALLBOARD
- FRAMING
- SUB FLOOR
- RIM JOIST
- FLOOR JOIST
- SILL PLATE
- WATER RESISTANT BARRIER TAPE
- WRAP SELVAGE EDGE OF **DRIWALL™ RAINSCREEN** UNDER BOTTOM EDGE AND UP THE BACK SIDE TO CREATE AN INSECT SCREEN
- CASING BEAD (OPTIONAL)
- DRIWALL™ WEEP SCREED**
- CONCRETE FOUNDATION

SKETCH NO: **TSV-2**

DATE: **1/1/11**

SKETCH: **THIN STONE VENEER WALL BASE**

Keene Building Products
 P.O. Box 241353 Cleveland, OH 44124
 P (877) 514-5336 F (440) 605-1120
 www.keenebuilding.com

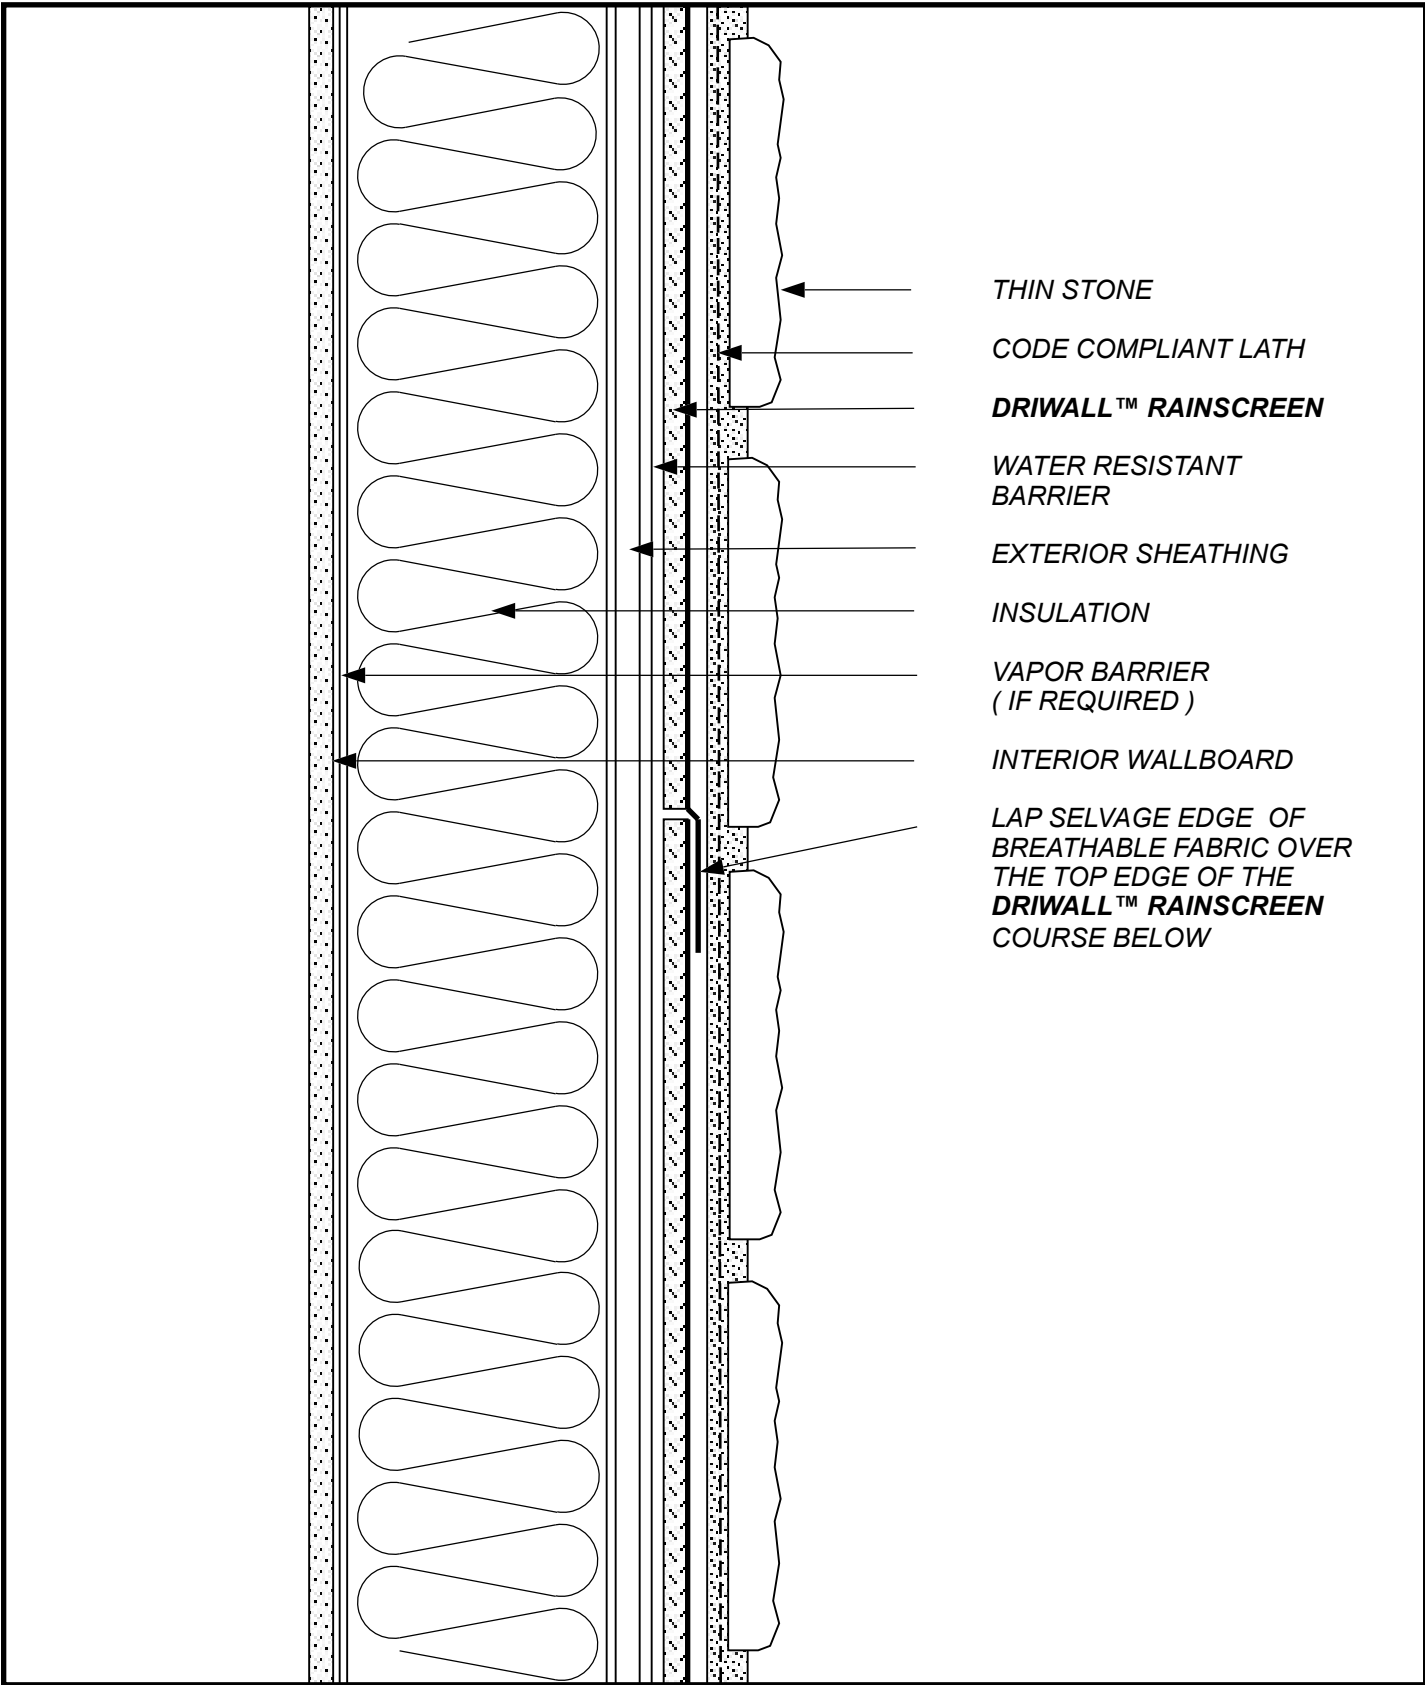


- THIN STONE
- CODE COMPLIANT LATH
- DRIWALL™ RAINSCREEN**
- WATER RESISTANT BARRIER
- EXTERIOR SHEATHING
- INSULATION
- VAPOR BARRIER (IF REQUIRED)
- INTERIOR WALLBOARD
- LAP SELVAGE EDGE OF BREATHABLE FABRIC OVER THE TOP EDGE OF THE **DRIWALL™ RAINSCREEN** COURSE BELOW

SKETCH NO: TSV-3

DATE: 1/1/11

SKETCH:
THIN STONE VENEER
DRIWALL™ RAINSCREEN LAP

keene Building Products
 P.O. Box 241353 Cleveland, OH 44124
 P (877) 514-5336 F (440) 605-1120
 www.keenebuilding.com

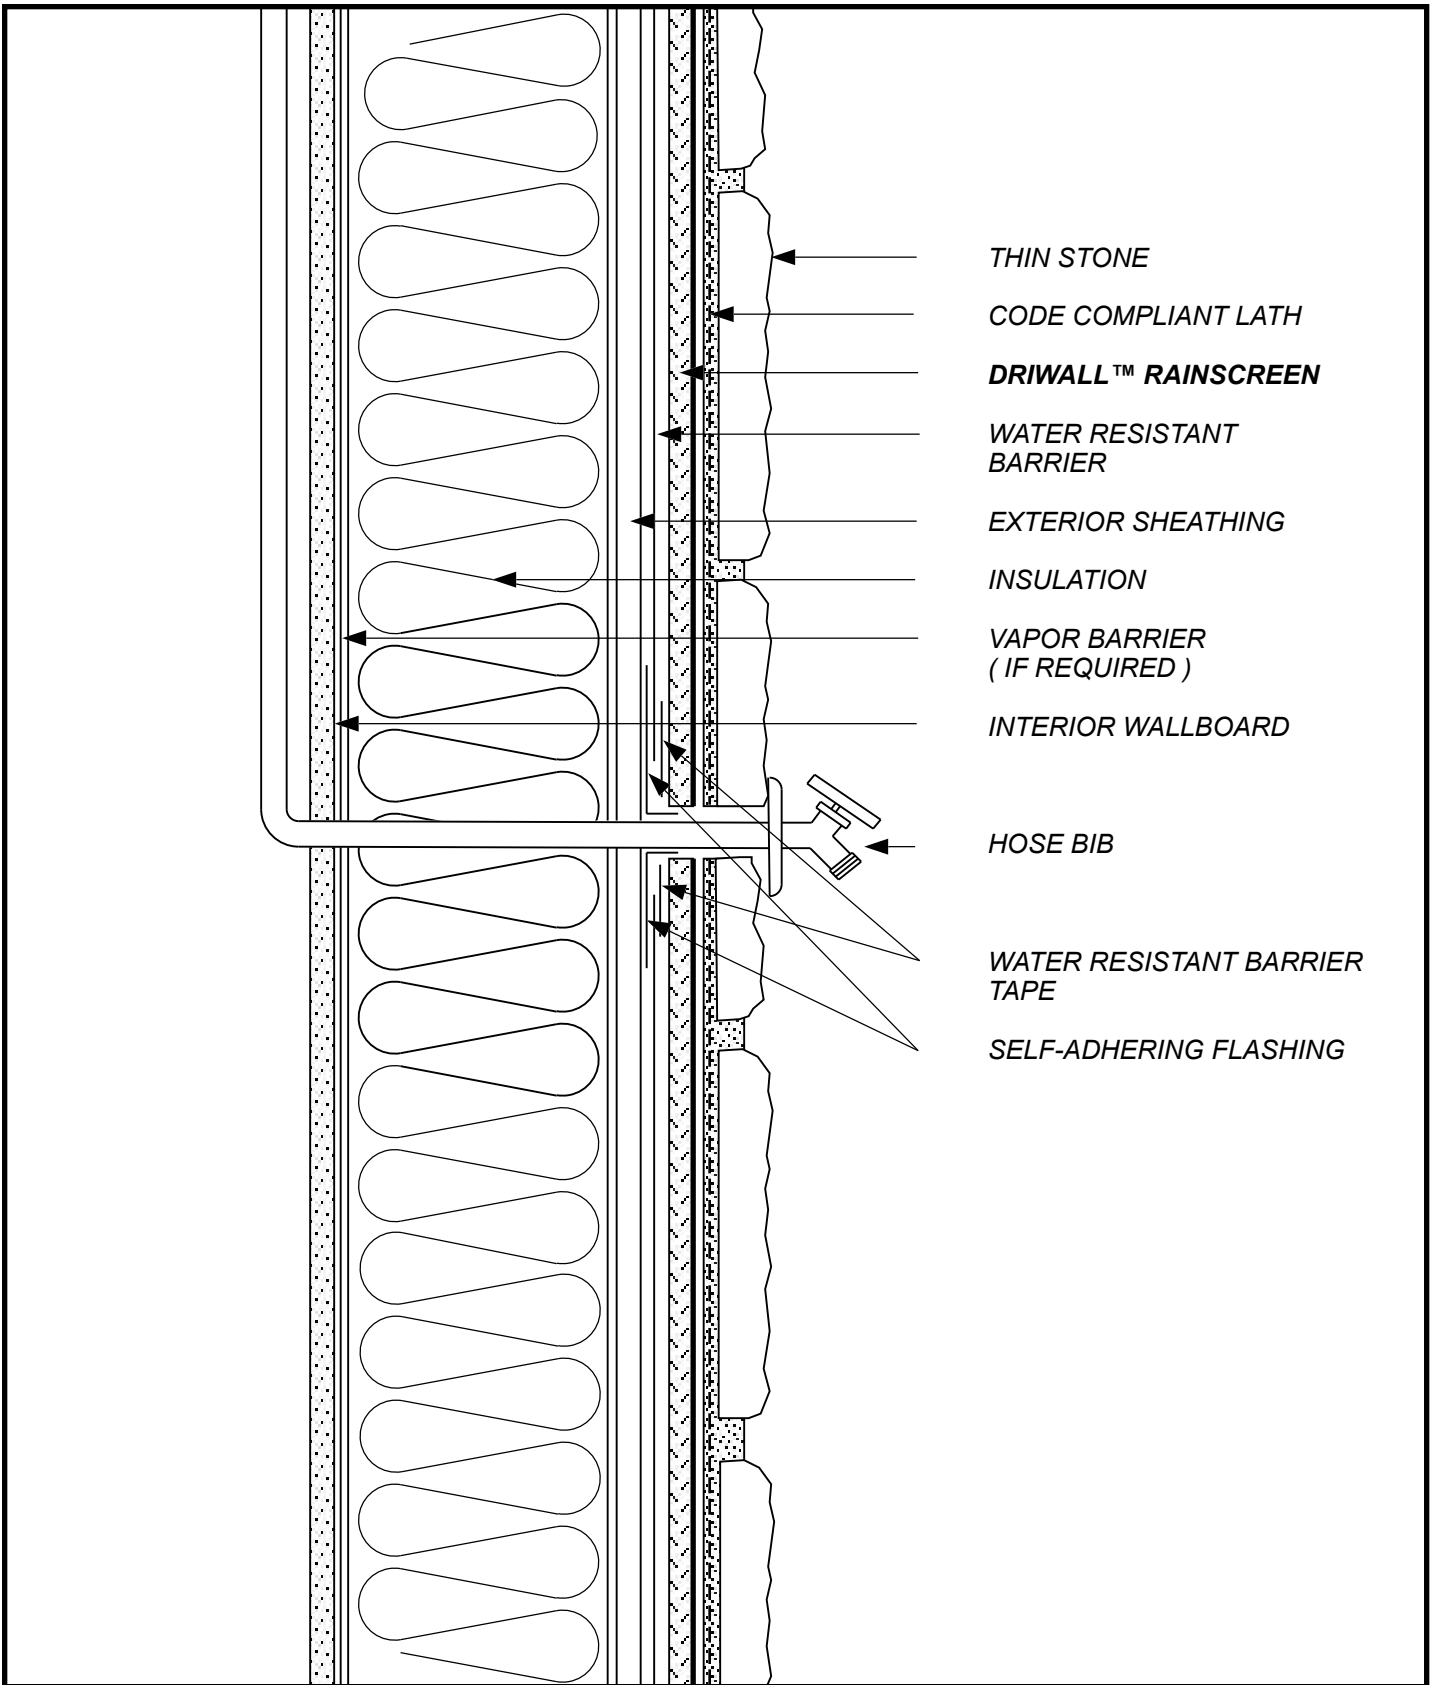

THIN STONE

CODE COMPLIANT LATH

DRIWALL™ RAINSCREEN

WATER RESISTANT
BARRIER

EXTERIOR SHEATHING

INSULATION

VAPOR BARRIER
(IF REQUIRED)

INTERIOR WALLBOARD

HOSE BIB

WATER RESISTANT BARRIER
TAPE


SELF-ADHERING FLASHING

SKETCH NO: TSV-4

DATE: 1/1/11

SKETCH:
**THIN STONE VENEER
HOSE BIB PENETRATION**

Keene Building Products
P.O. Box 241353 Cleveland, OH 44124
P (877) 514-5336 F (440) 605-1120
www.keenebuilding.com

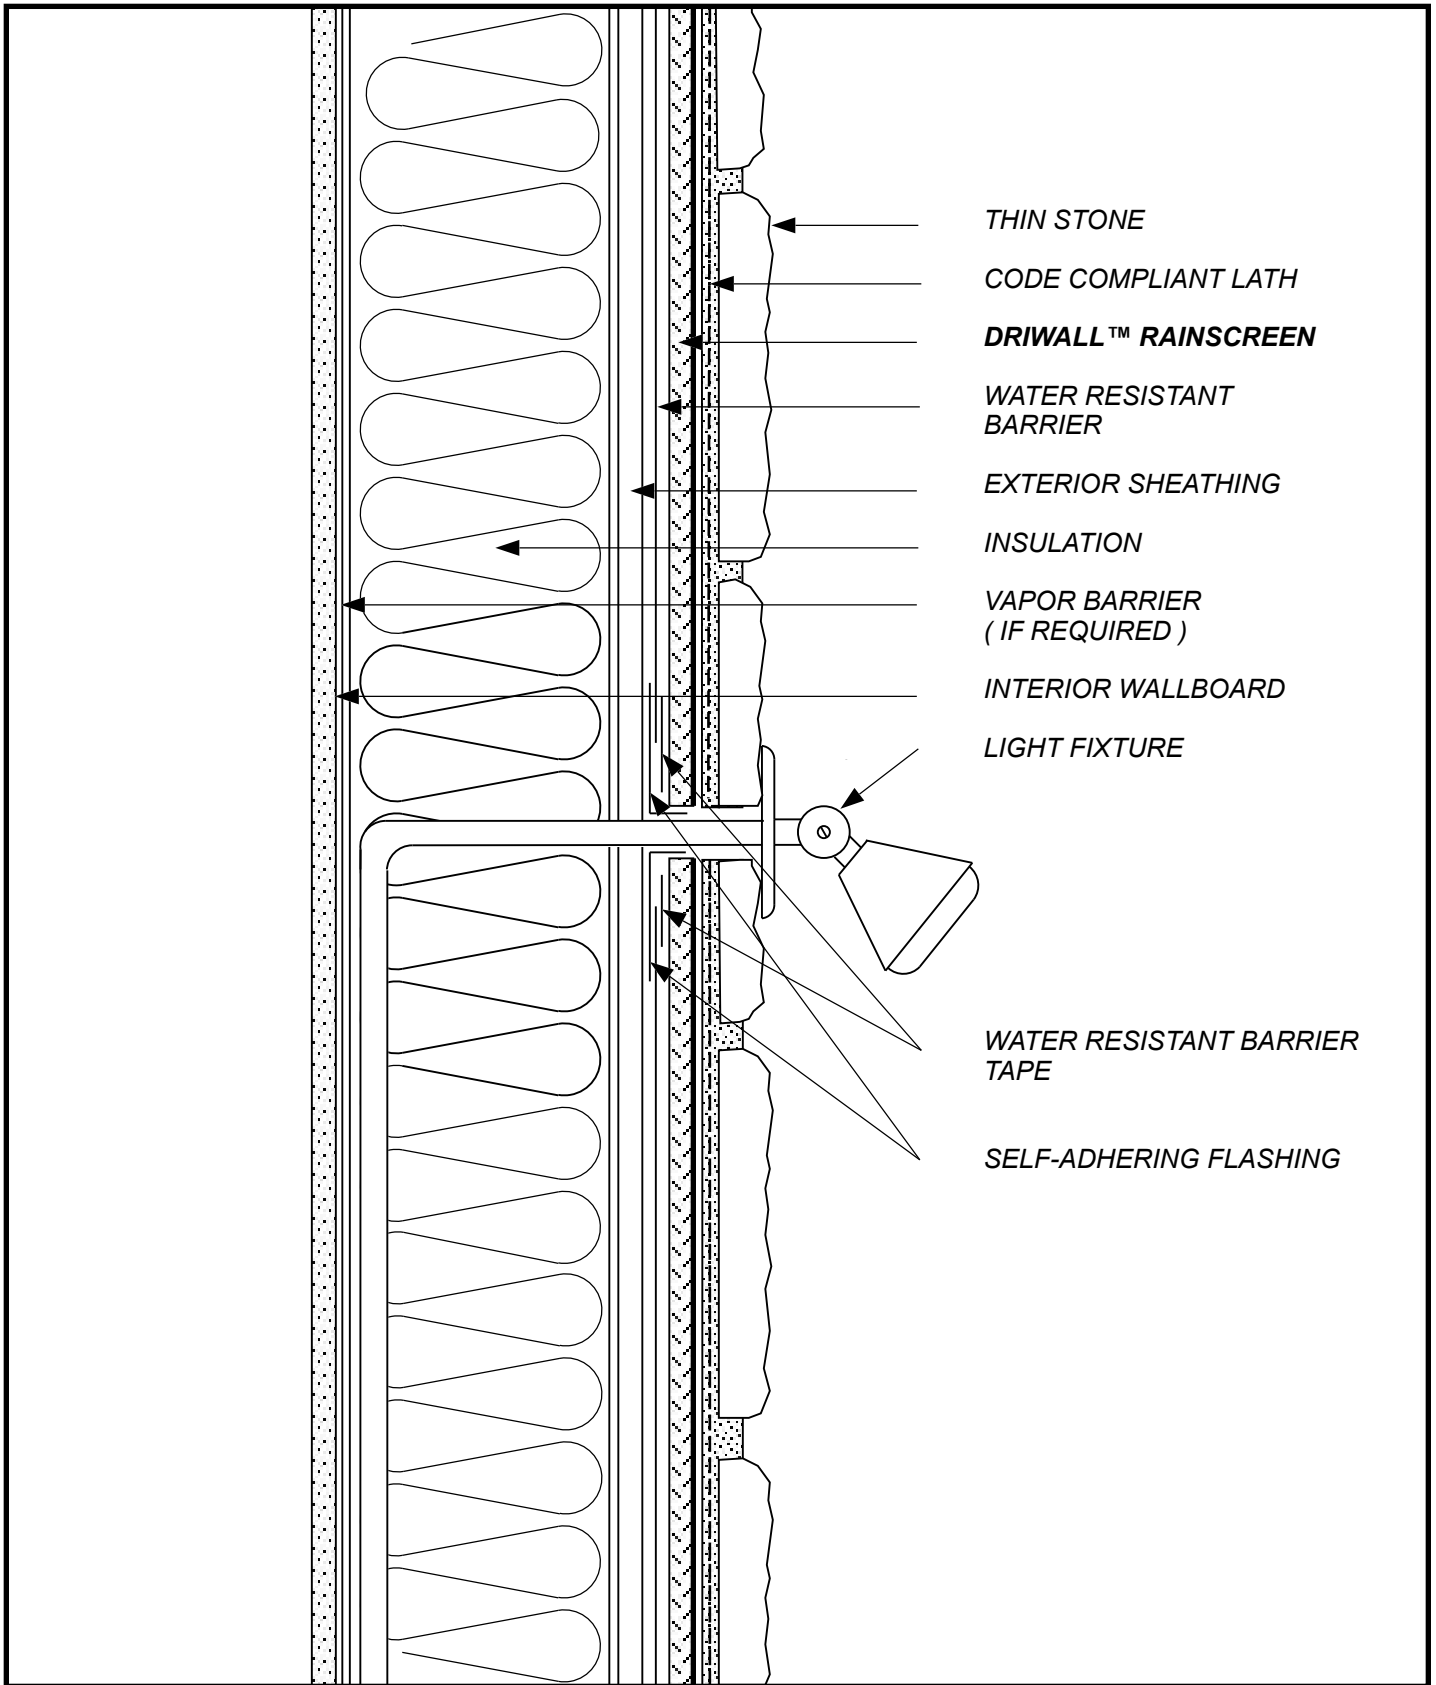

THIN STONE
 CODE COMPLIANT LATH
DRIWALL™ RAINSCREEN
 WATER RESISTANT BARRIER
 EXTERIOR SHEATHING
 INSULATION
 VAPOR BARRIER (IF REQUIRED)
 INTERIOR WALLBOARD
 LIGHT FIXTURE


WATER RESISTANT BARRIER TAPE
 SELF-ADHERING FLASHING

SKETCH NO: TSV-5

DATE: 1/1/11

SKETCH:
**THIN STONE VENEER
 LIGHT FIXTURE PENETRATION**


Keene Building Products
 P.O. Box 241353 Cleveland, OH 44124
 P (877) 514-5336 F (440) 605-1120
www.keenebuilding.com

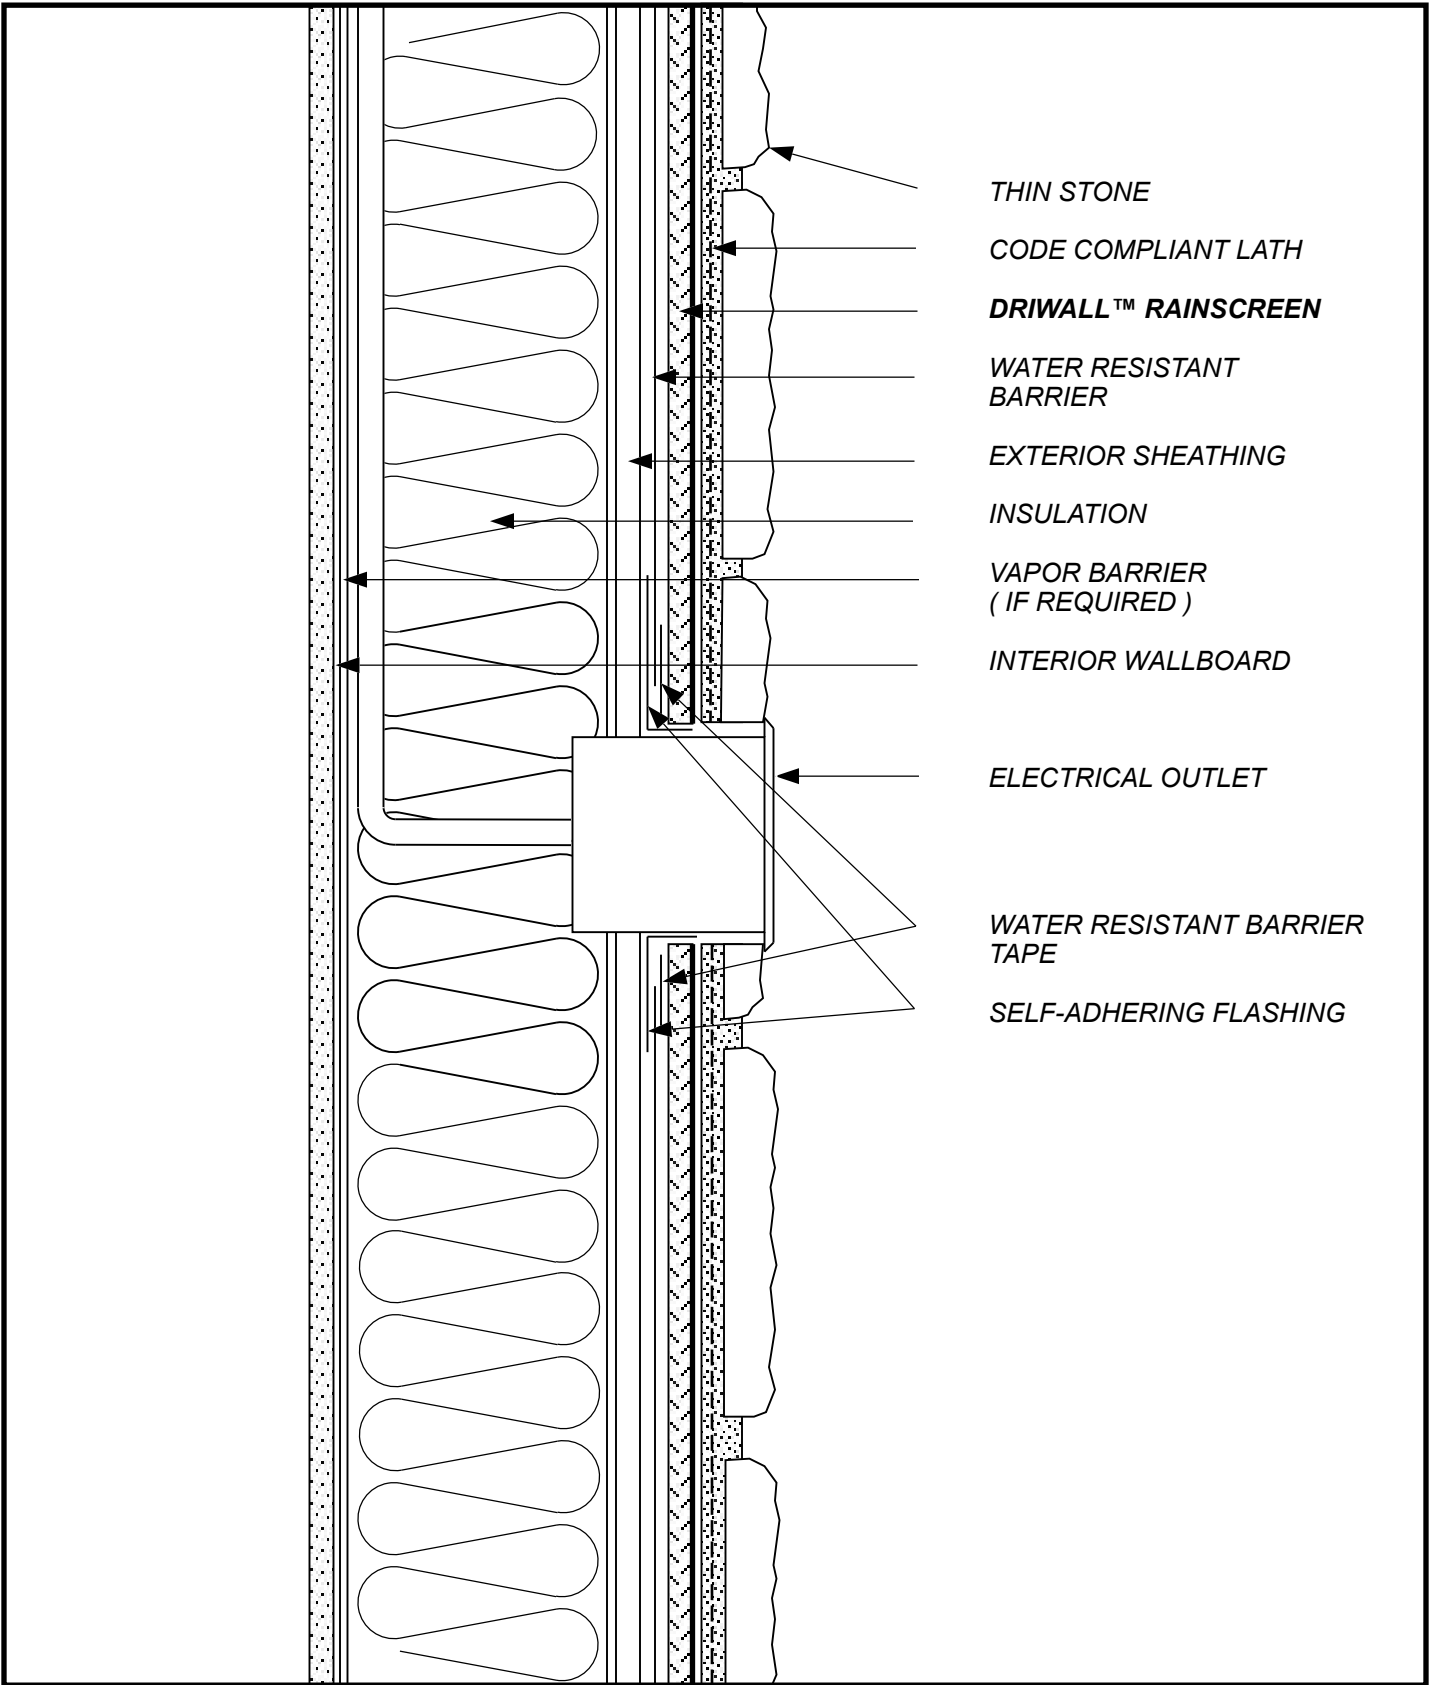


- THIN STONE
- CODE COMPLIANT LATH
- DRIWALL™ RAINSCREEN**
- WATER RESISTANT BARRIER
- EXTERIOR SHEATHING
- INSULATION
- VAPOR BARRIER (IF REQUIRED)
- INTERIOR WALLBOARD
- ELECTRICAL OUTLET
- WATER RESISTANT BARRIER TAPE
- SELF-ADHERING FLASHING

SKETCH NO: TSV-6

DATE: 1/1/11

SKETCH: THIN STONE VENEER
ELECTRIC BOX PENETRATION


Keene Building Products
 P.O. Box 241353 Cleveland, OH 44124
 P (877) 514-5336 F (440) 605-1120
www.keenebuilding.com

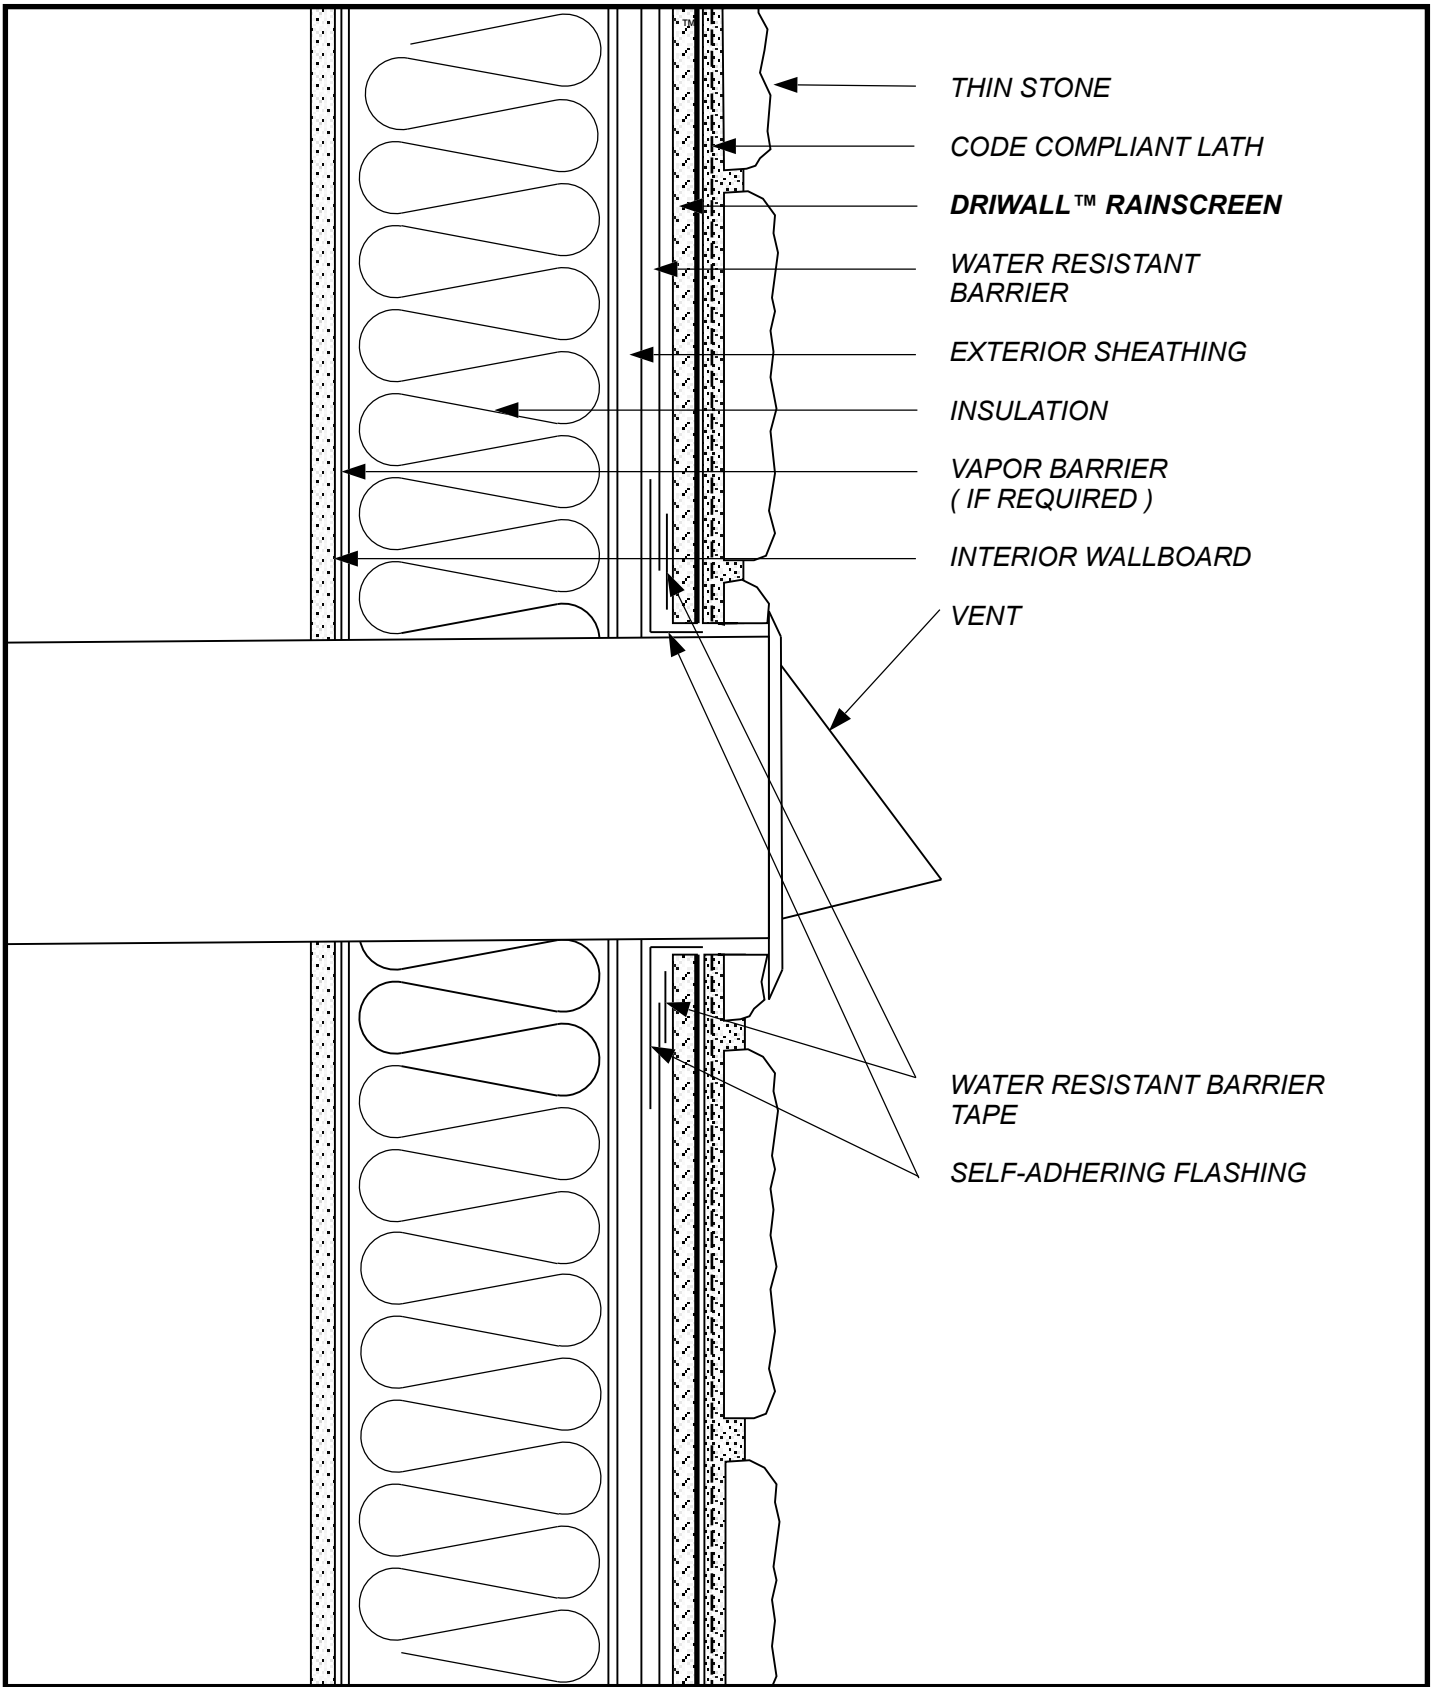

SKETCH NO: **TSV-7**
 DATE: **1/1/11**

SKETCH:
**THIN STONE VENEER
 VENT PENETRATION**


Keene Building Products
 P.O. Box 241353 Cleveland, OH 44124
 P (877) 514-5336 F (440) 605-1120
www.keenebuilding.com

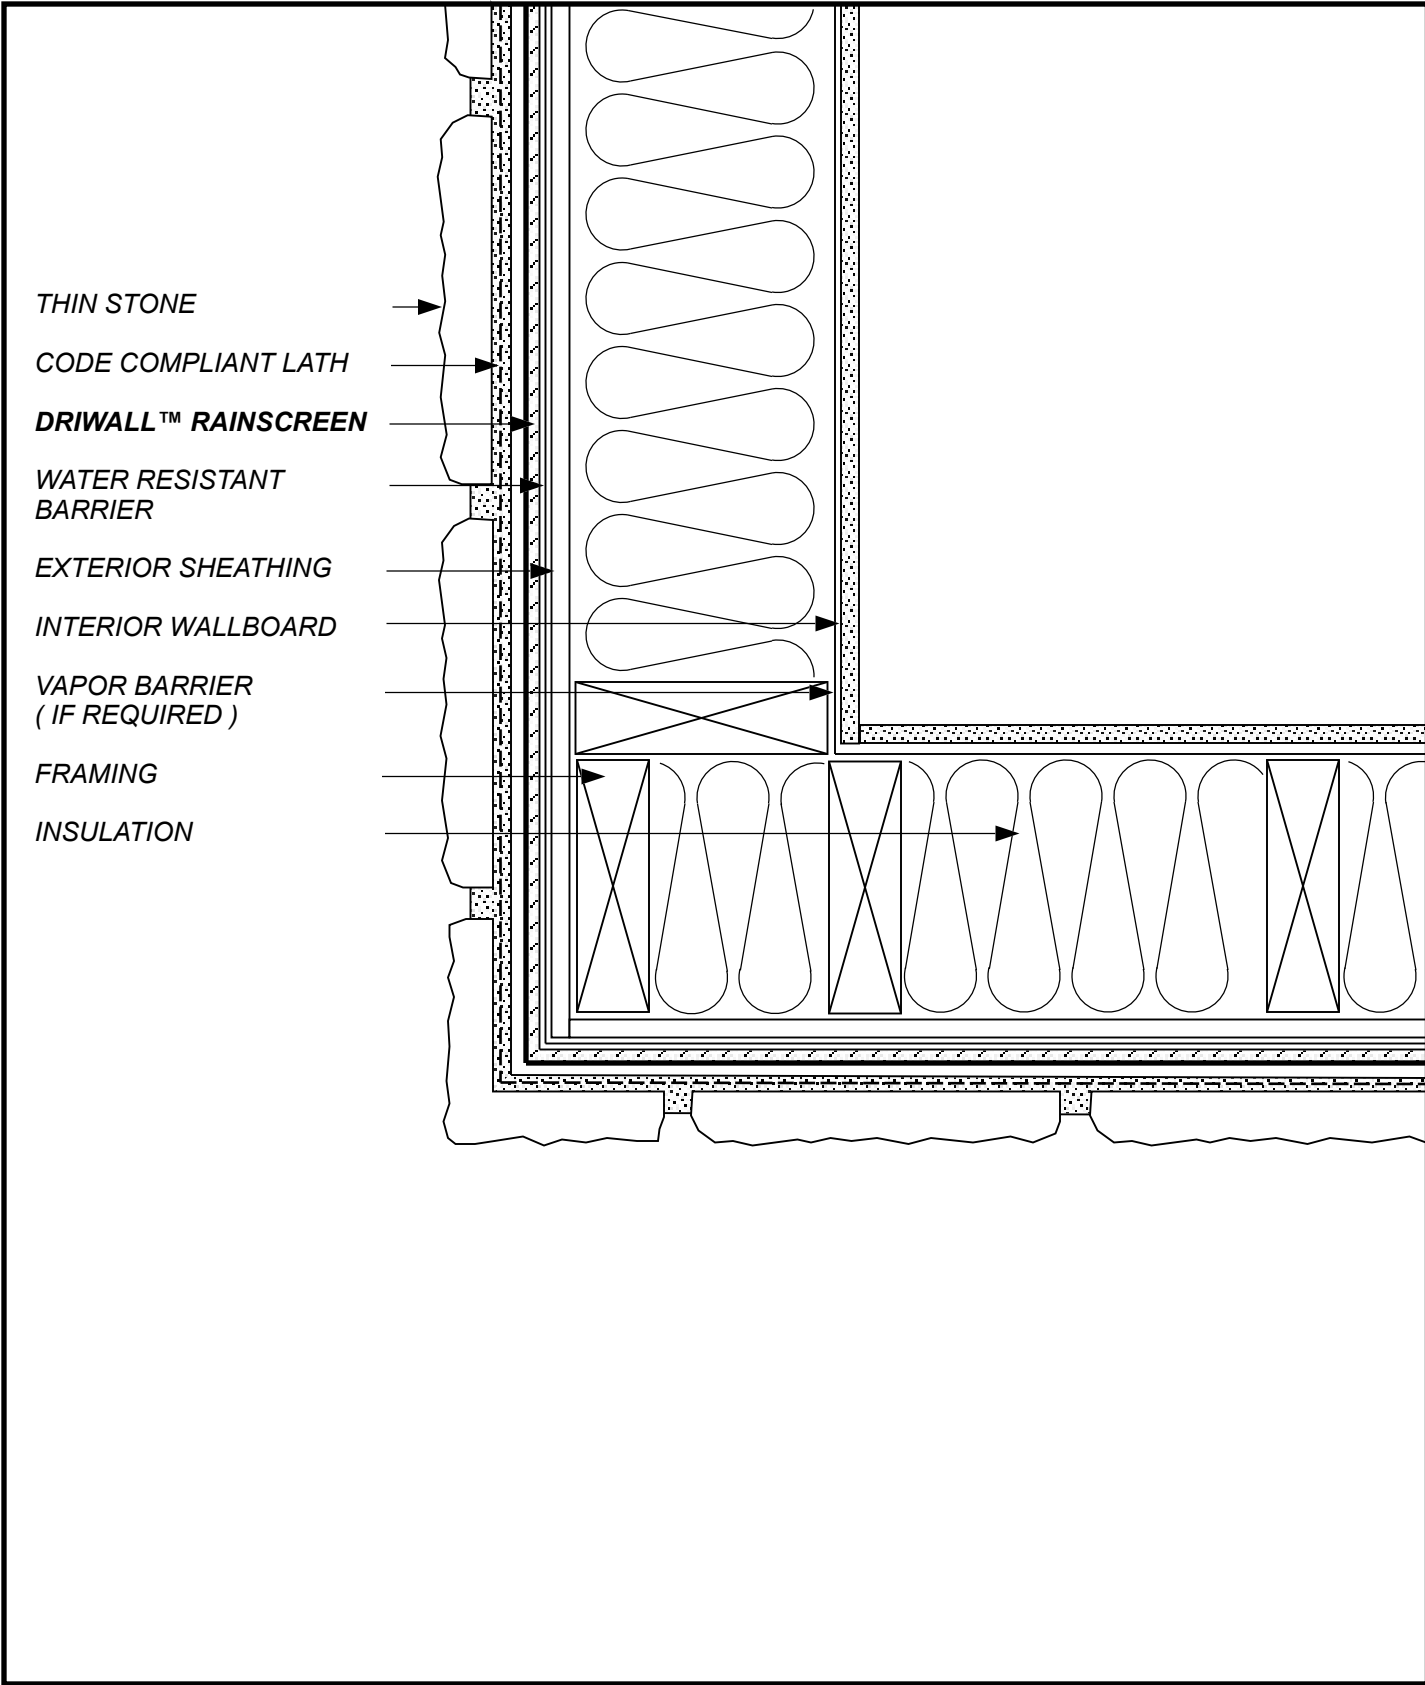


SKETCH NO: TSV-8

DATE: 1/1/11

SKETCH:
**THIN STONE VENEER
 EXTERNAL CORNER**

keene Building Products
 P.O. Box 241353 Cleveland, OH 44124
 P (877) 514-5336 F (440) 605-1120
 www.keenebuilding.com

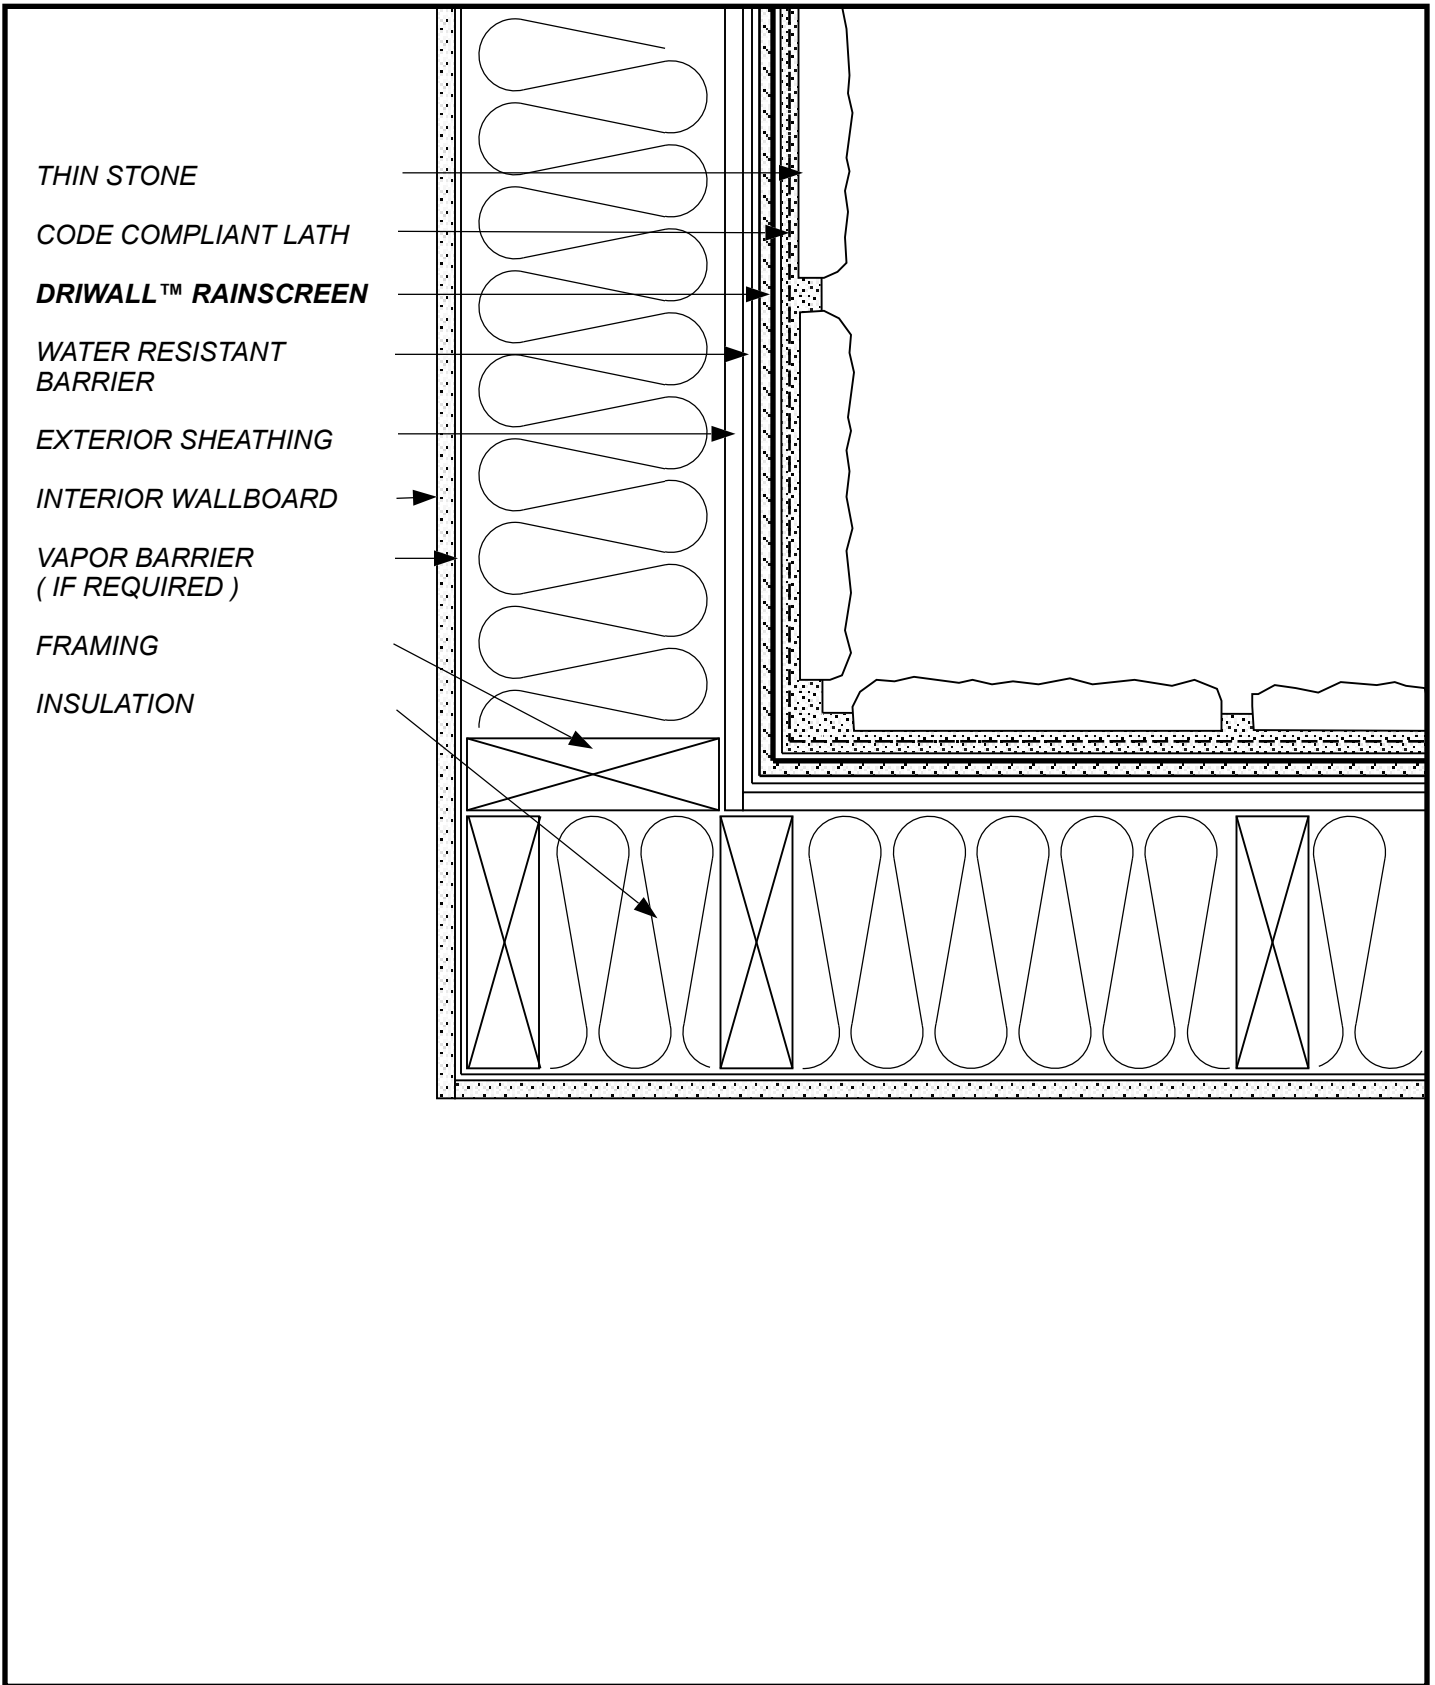

THIN STONE

CODE COMPLIANT LATH

DRIWALL™ RAINSCREEN

WATER RESISTANT BARRIER

EXTERIOR SHEATHING

INTERIOR WALLBOARD

VAPOR BARRIER (IF REQUIRED)

FRAMING


INSULATION

SKETCH NO: TSV-9

DATE: 1/1/11

SKETCH:
**THIN STONE VENEER
 INTERNAL CORNER**

keene Building Products
 P.O. Box 241353 Cleveland, OH 44124
 P (877) 514-5336 F (440) 605-1120
 www.keenebuilding.com

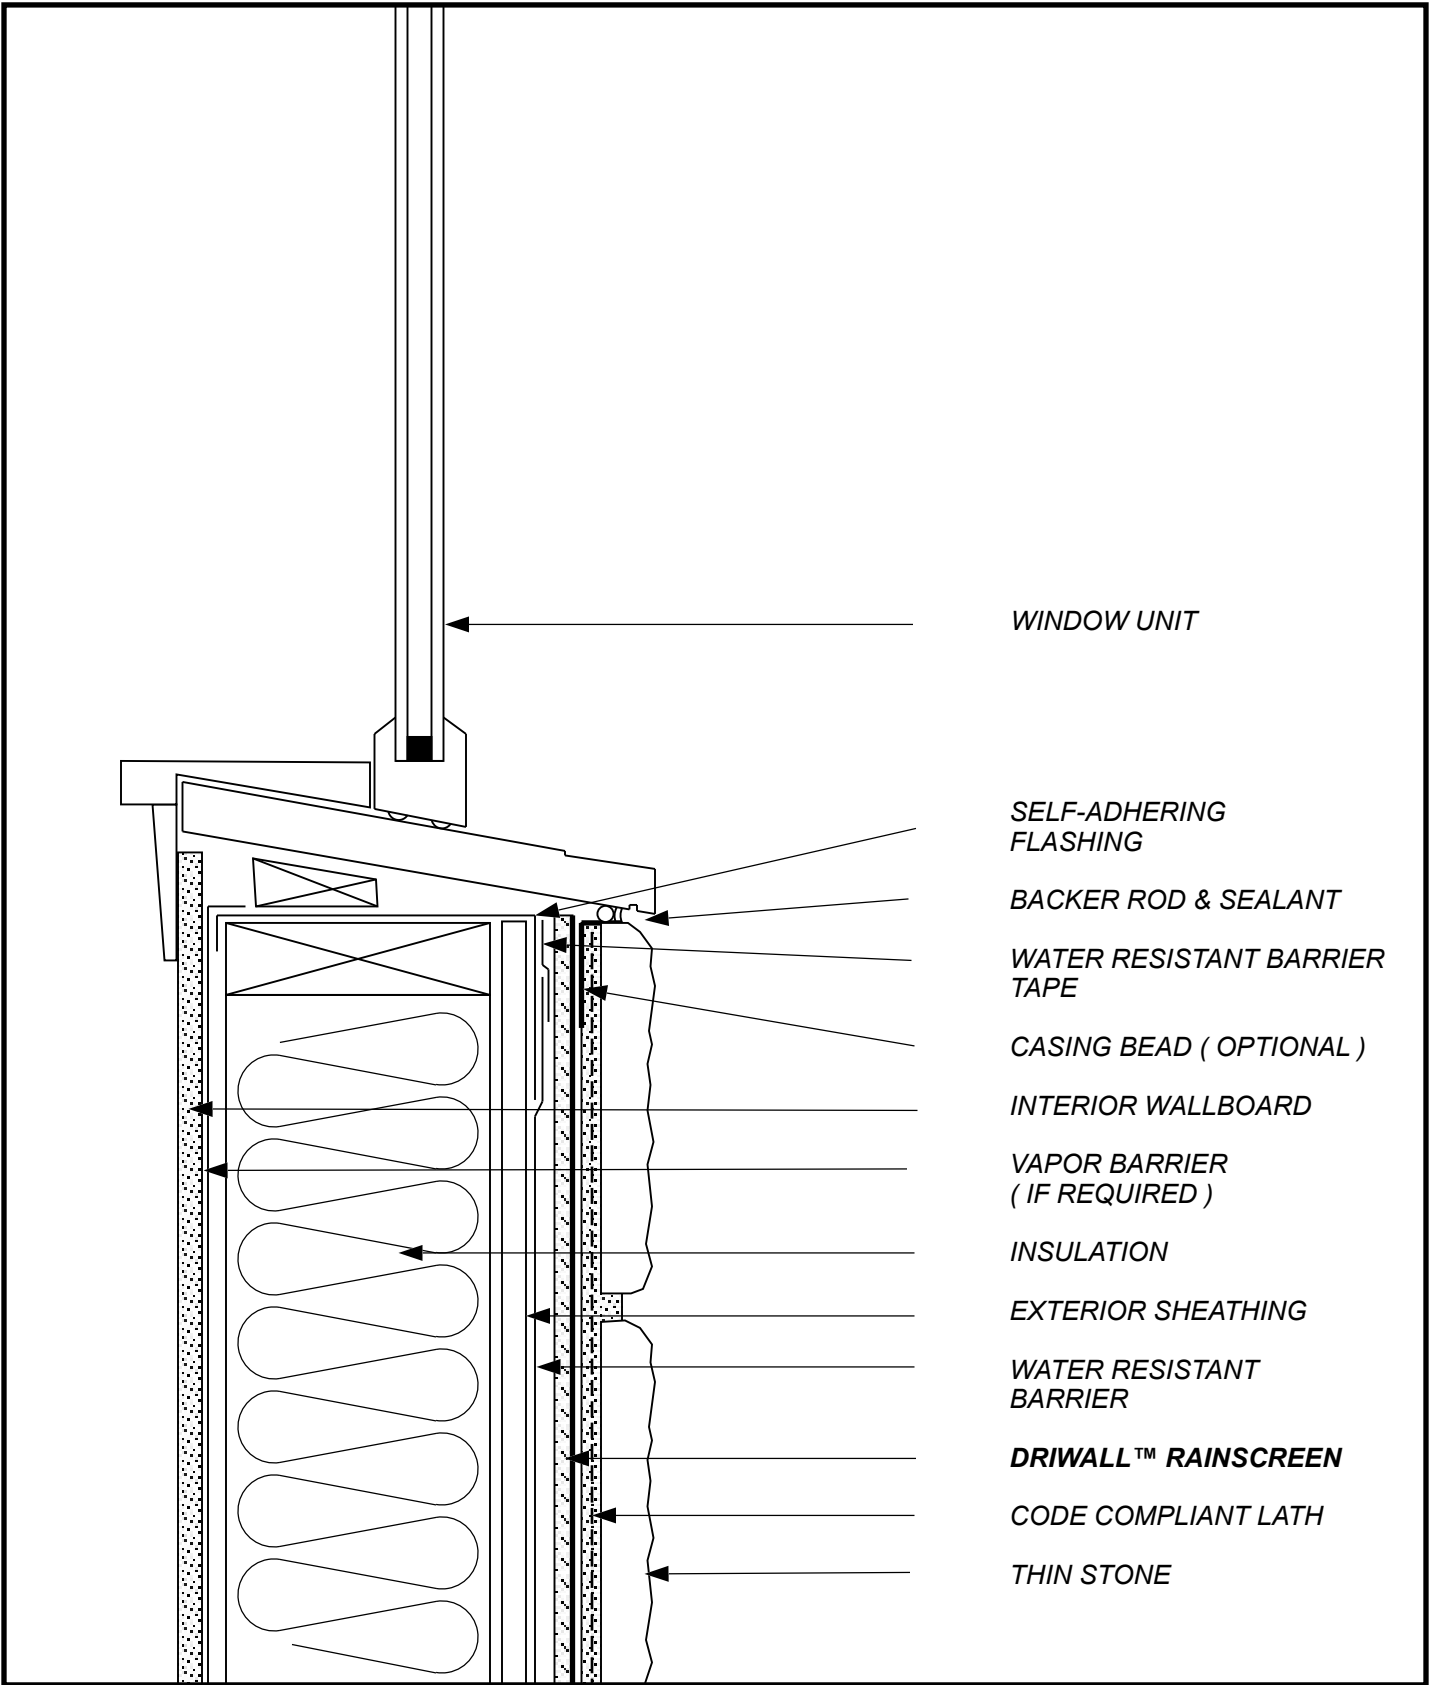

WINDOW UNIT

SELF-ADHERING
FLASHING

BACKER ROD & SEALANT

WATER RESISTANT BARRIER
TAPE

CASING BEAD (OPTIONAL)

INTERIOR WALLBOARD

VAPOR BARRIER
(IF REQUIRED)

INSULATION

EXTERIOR SHEATHING

WATER RESISTANT
BARRIER

DRIWALL™ RAINSCREEN

CODE COMPLIANT LATH


THIN STONE

SKETCH NO: TSV-10

DATE: 1/1/11

SKETCH:
**THIN STONE VENEER
WINDOW SILL 1**

keene Building Products
 P.O. Box 241353 Cleveland, OH 44124
 P (877) 514-5336 F (440) 605-1120
 www.keenebuilding.com

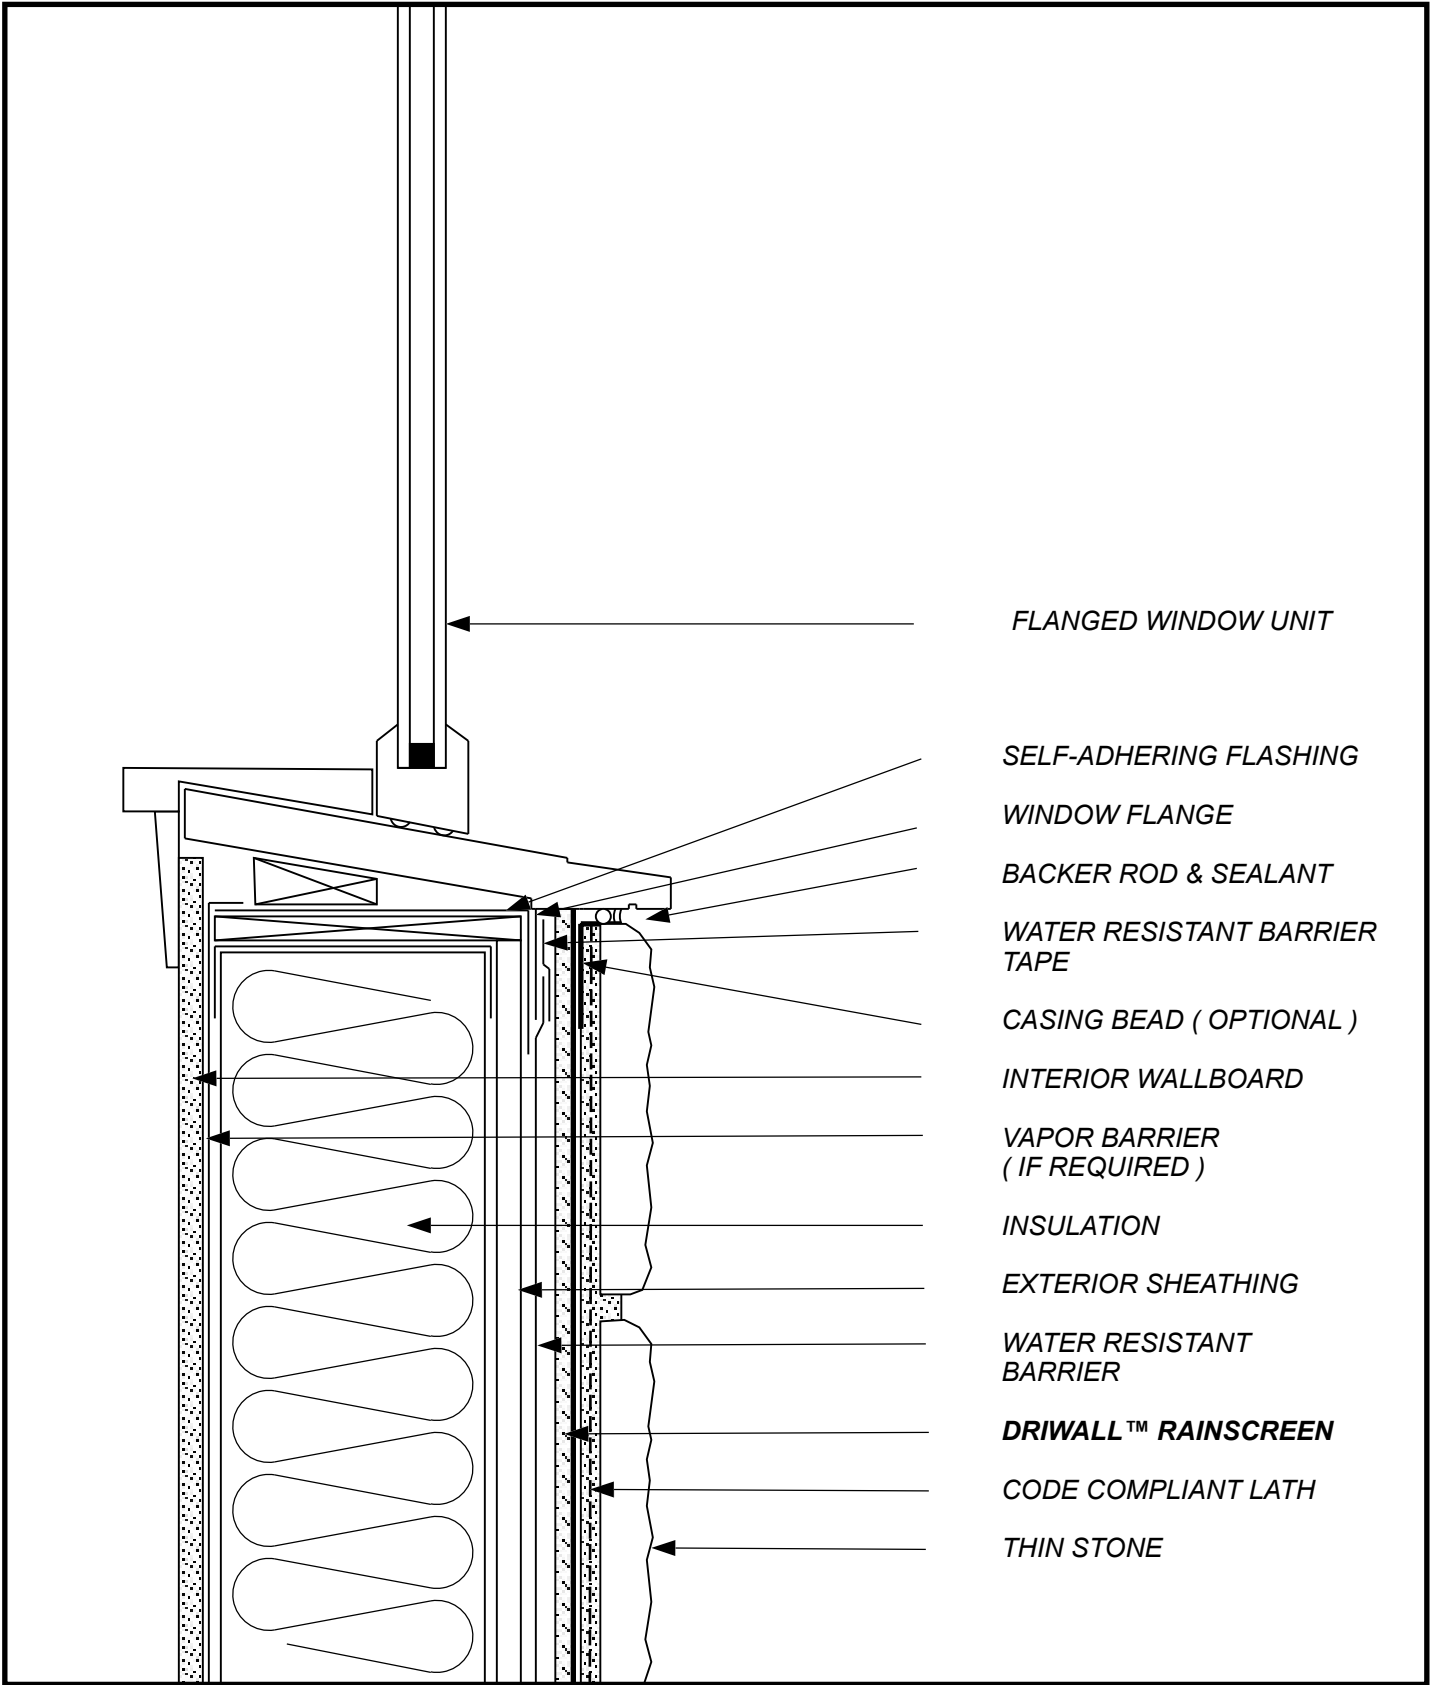

FLANGED WINDOW UNIT

SELF-ADHERING FLASHING

WINDOW FLANGE

BACKER ROD & SEALANT

WATER RESISTANT BARRIER TAPE

CASING BEAD (OPTIONAL)

INTERIOR WALLBOARD

VAPOR BARRIER (IF REQUIRED)

INSULATION

EXTERIOR SHEATHING

WATER RESISTANT BARRIER

DRIWALL™ RAINSCREEN

CODE COMPLIANT LATH


THIN STONE

SKETCH NO: TSV-11

DATE: 1/1/11

SKETCH:
**THIN STONE VENEER
 FLANGED WINDOW SILL**

keene Building Products
 P.O. Box 241353 Cleveland, OH 44124
 P (877) 514-5336 F (440) 605-1120
 www.keenebuilding.com

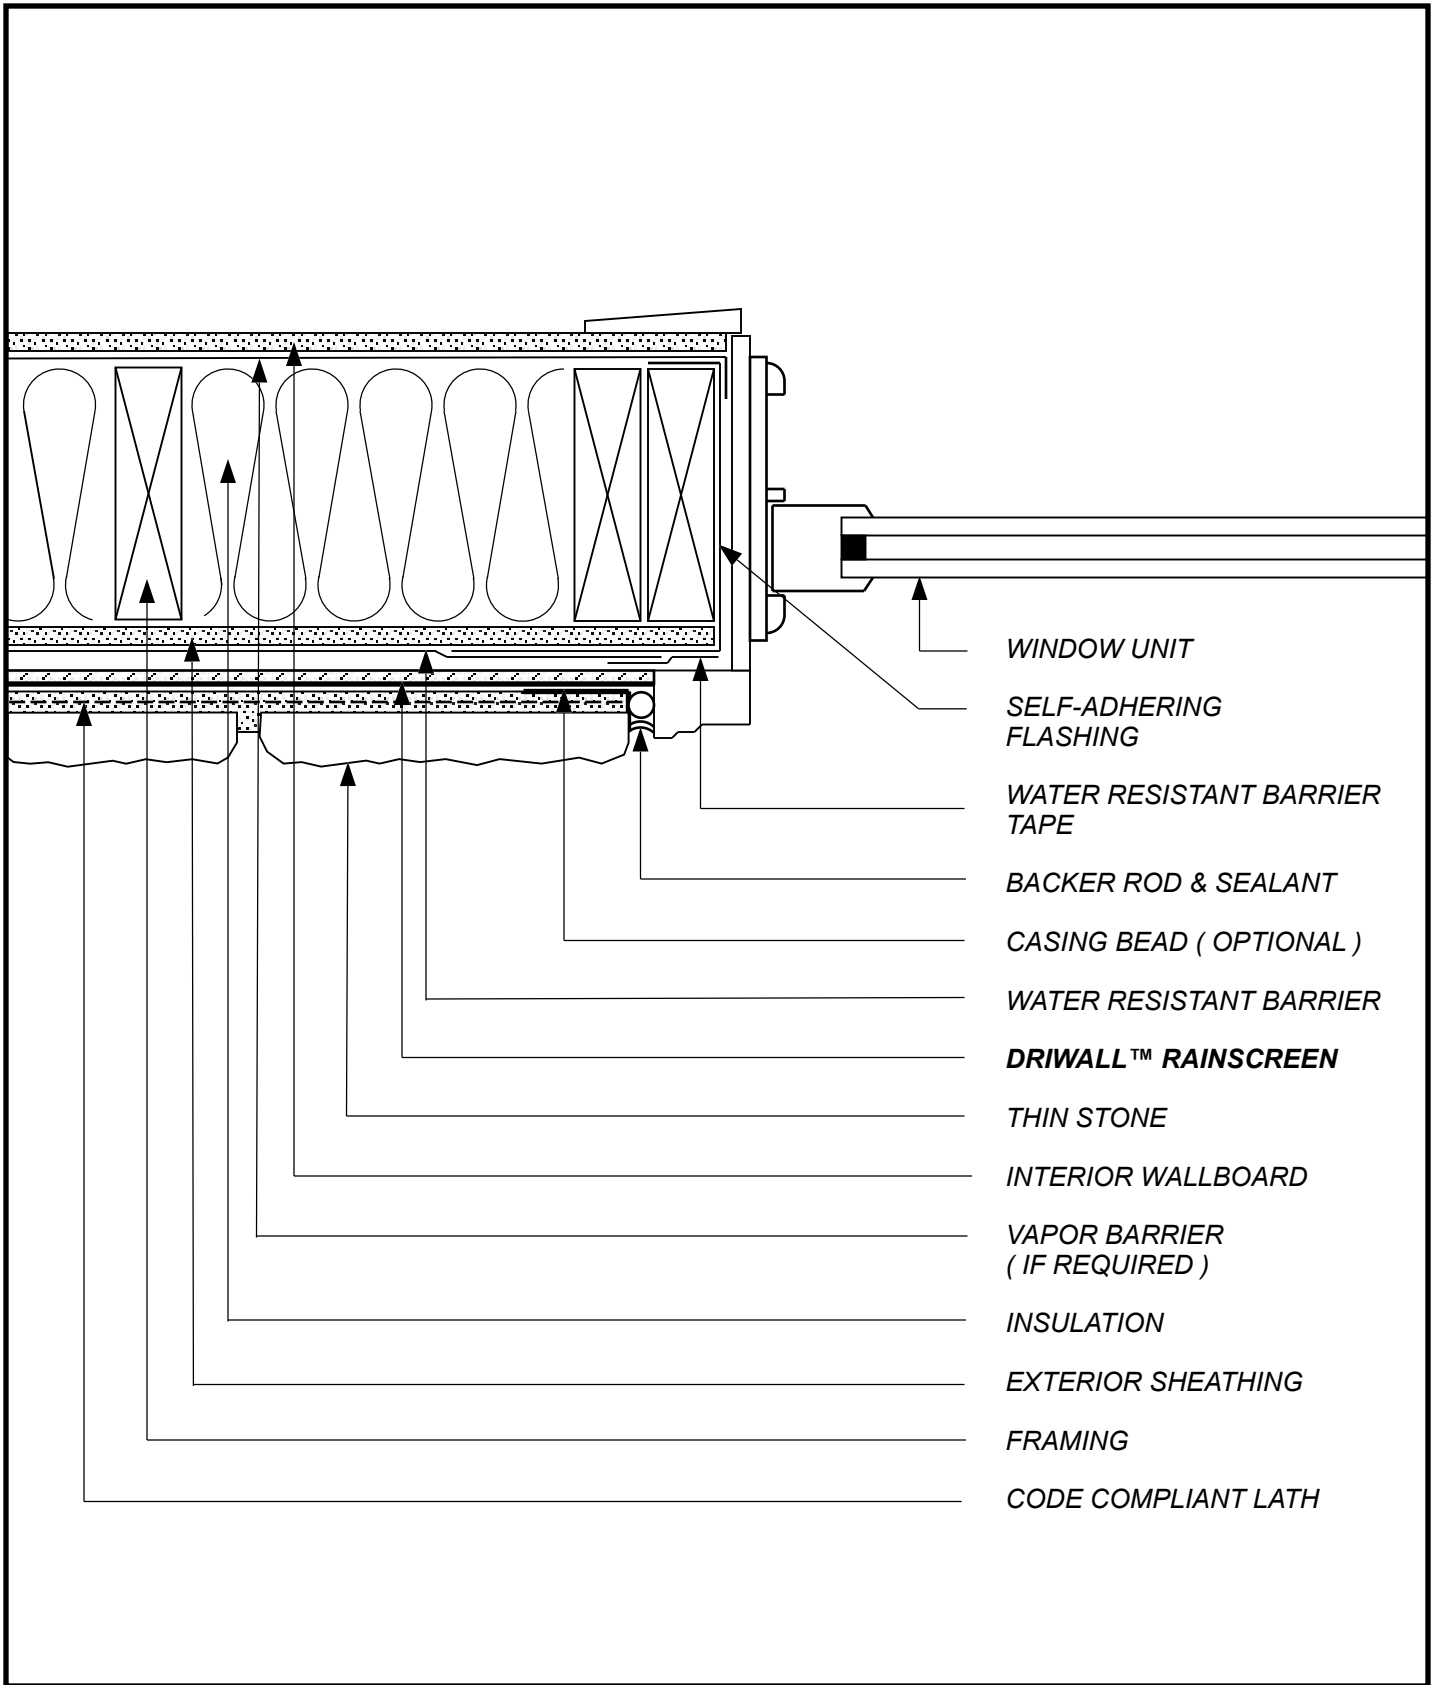

- WINDOW UNIT
- SELF-ADHERING FLASHING
- WATER RESISTANT BARRIER TAPE
- BACKER ROD & SEALANT
- CASING BEAD (OPTIONAL)
- WATER RESISTANT BARRIER
- DRIWALL™ RAINSCREEN**
- THIN STONE
- INTERIOR WALLBOARD
- VAPOR BARRIER (IF REQUIRED)
- INSULATION
- EXTERIOR SHEATHING
- FRAMING
- CODE COMPLIANT LATH

SKETCH NO: **TSV-12**


DATE: **1/1/11**

SKETCH:

**THIN STONE VENEER
UNFLANGED WINDOW JAMB**



Keene Building Products
 P.O. Box 241353 Cleveland, OH 44124
 P (877) 514-5336 F (440) 605-1120
 www.keenebuilding.com

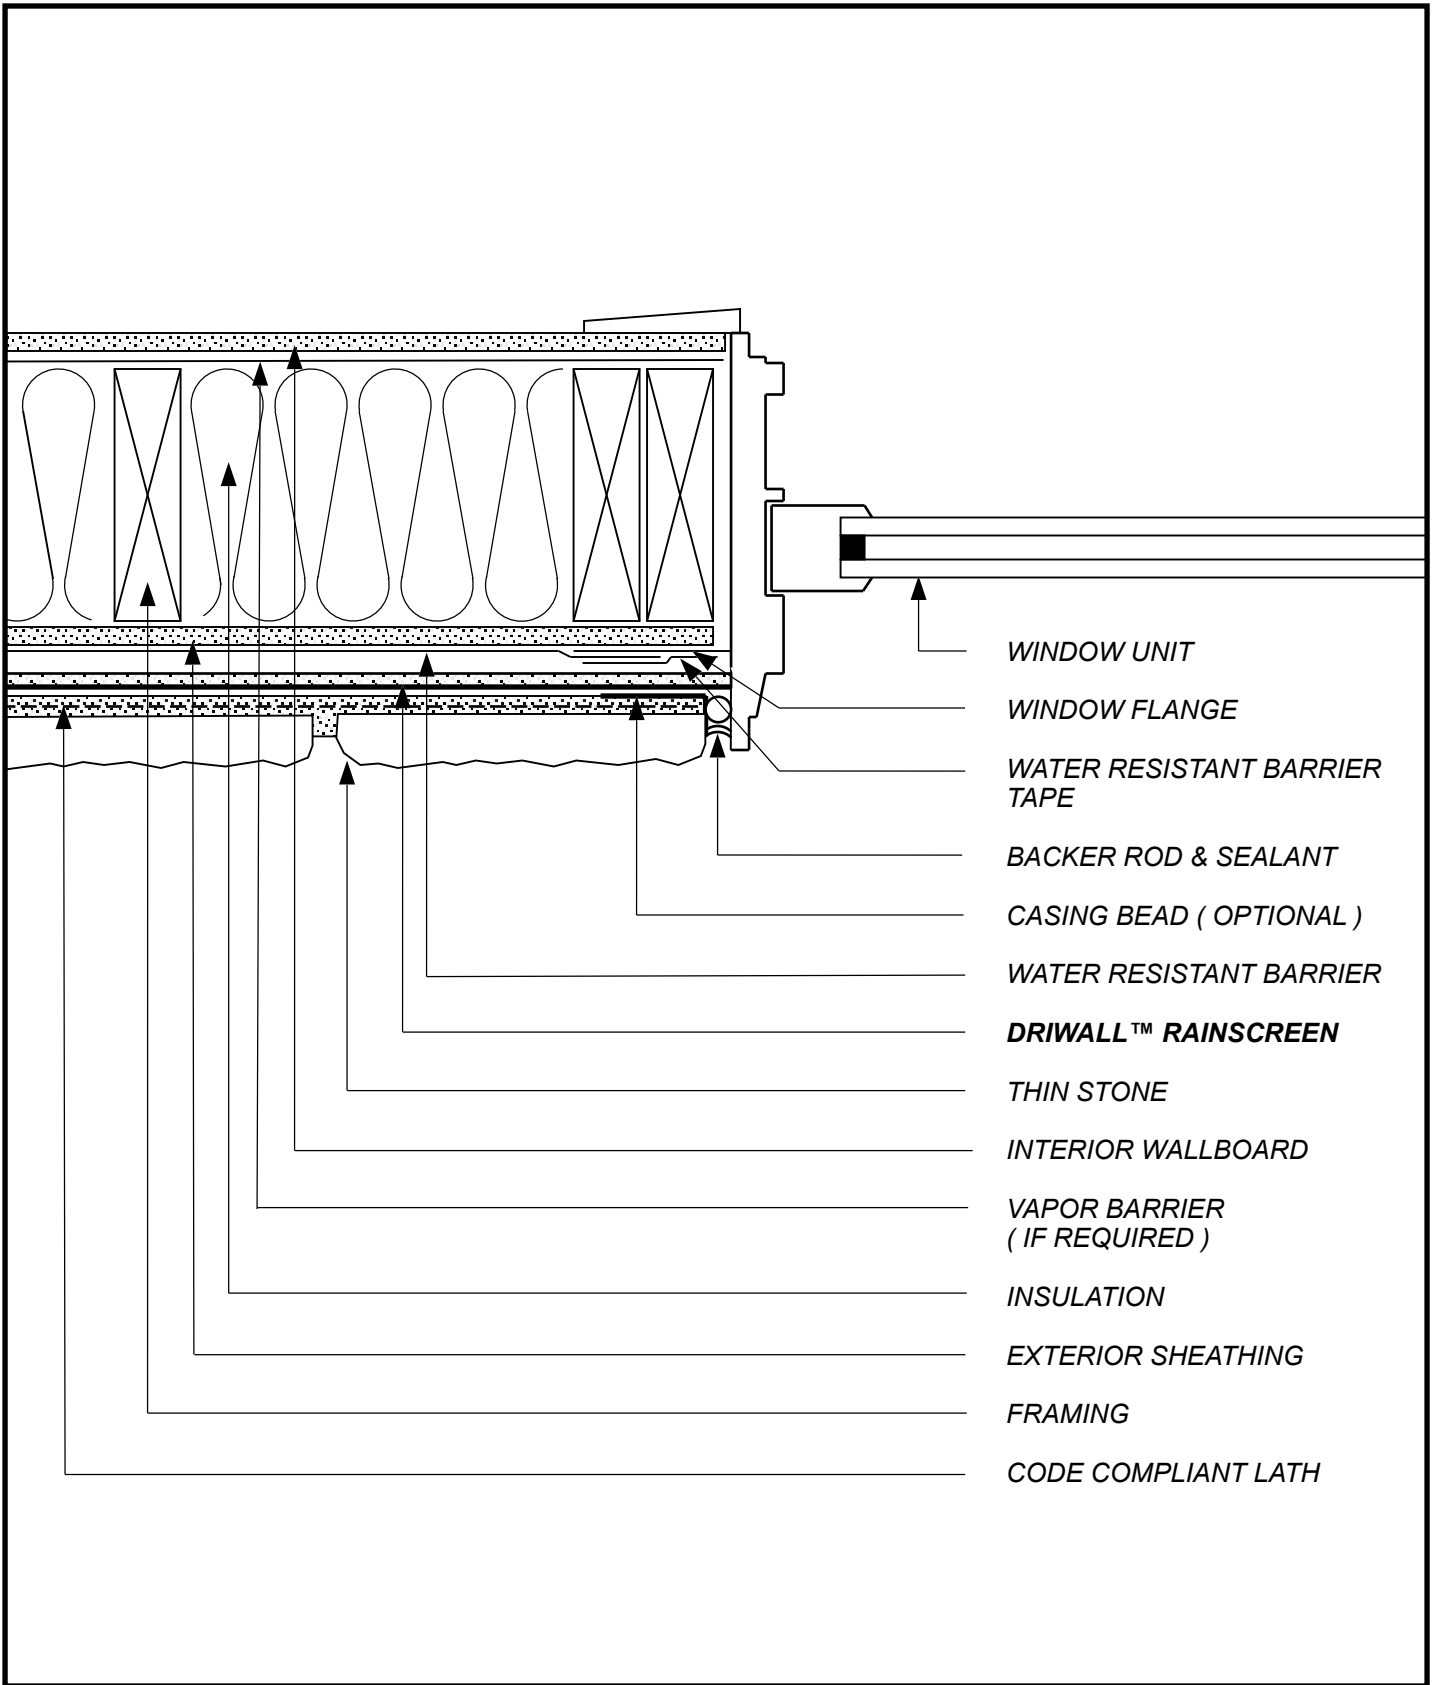


- WINDOW UNIT
- WINDOW FLANGE
- WATER RESISTANT BARRIER TAPE
- BACKER ROD & SEALANT
- CASING BEAD (OPTIONAL)
- WATER RESISTANT BARRIER
- DRIWALL™ RAINSCREEN**
- THIN STONE
- INTERIOR WALLBOARD
- VAPOR BARRIER (IF REQUIRED)
- INSULATION
- EXTERIOR SHEATHING
- FRAMING
- CODE COMPLIANT LATH

SKETCH NO: **TSV-13**

DATE: **1/1/11**

SKETCH:
**THIN STONE VENEER
 FLANGED WINDOW JAMB**

Keene Building Products
 P.O. Box 241353 Cleveland, OH 44124
 P (877) 514-5336 F (440) 605-1120
 www.keenebuilding.com

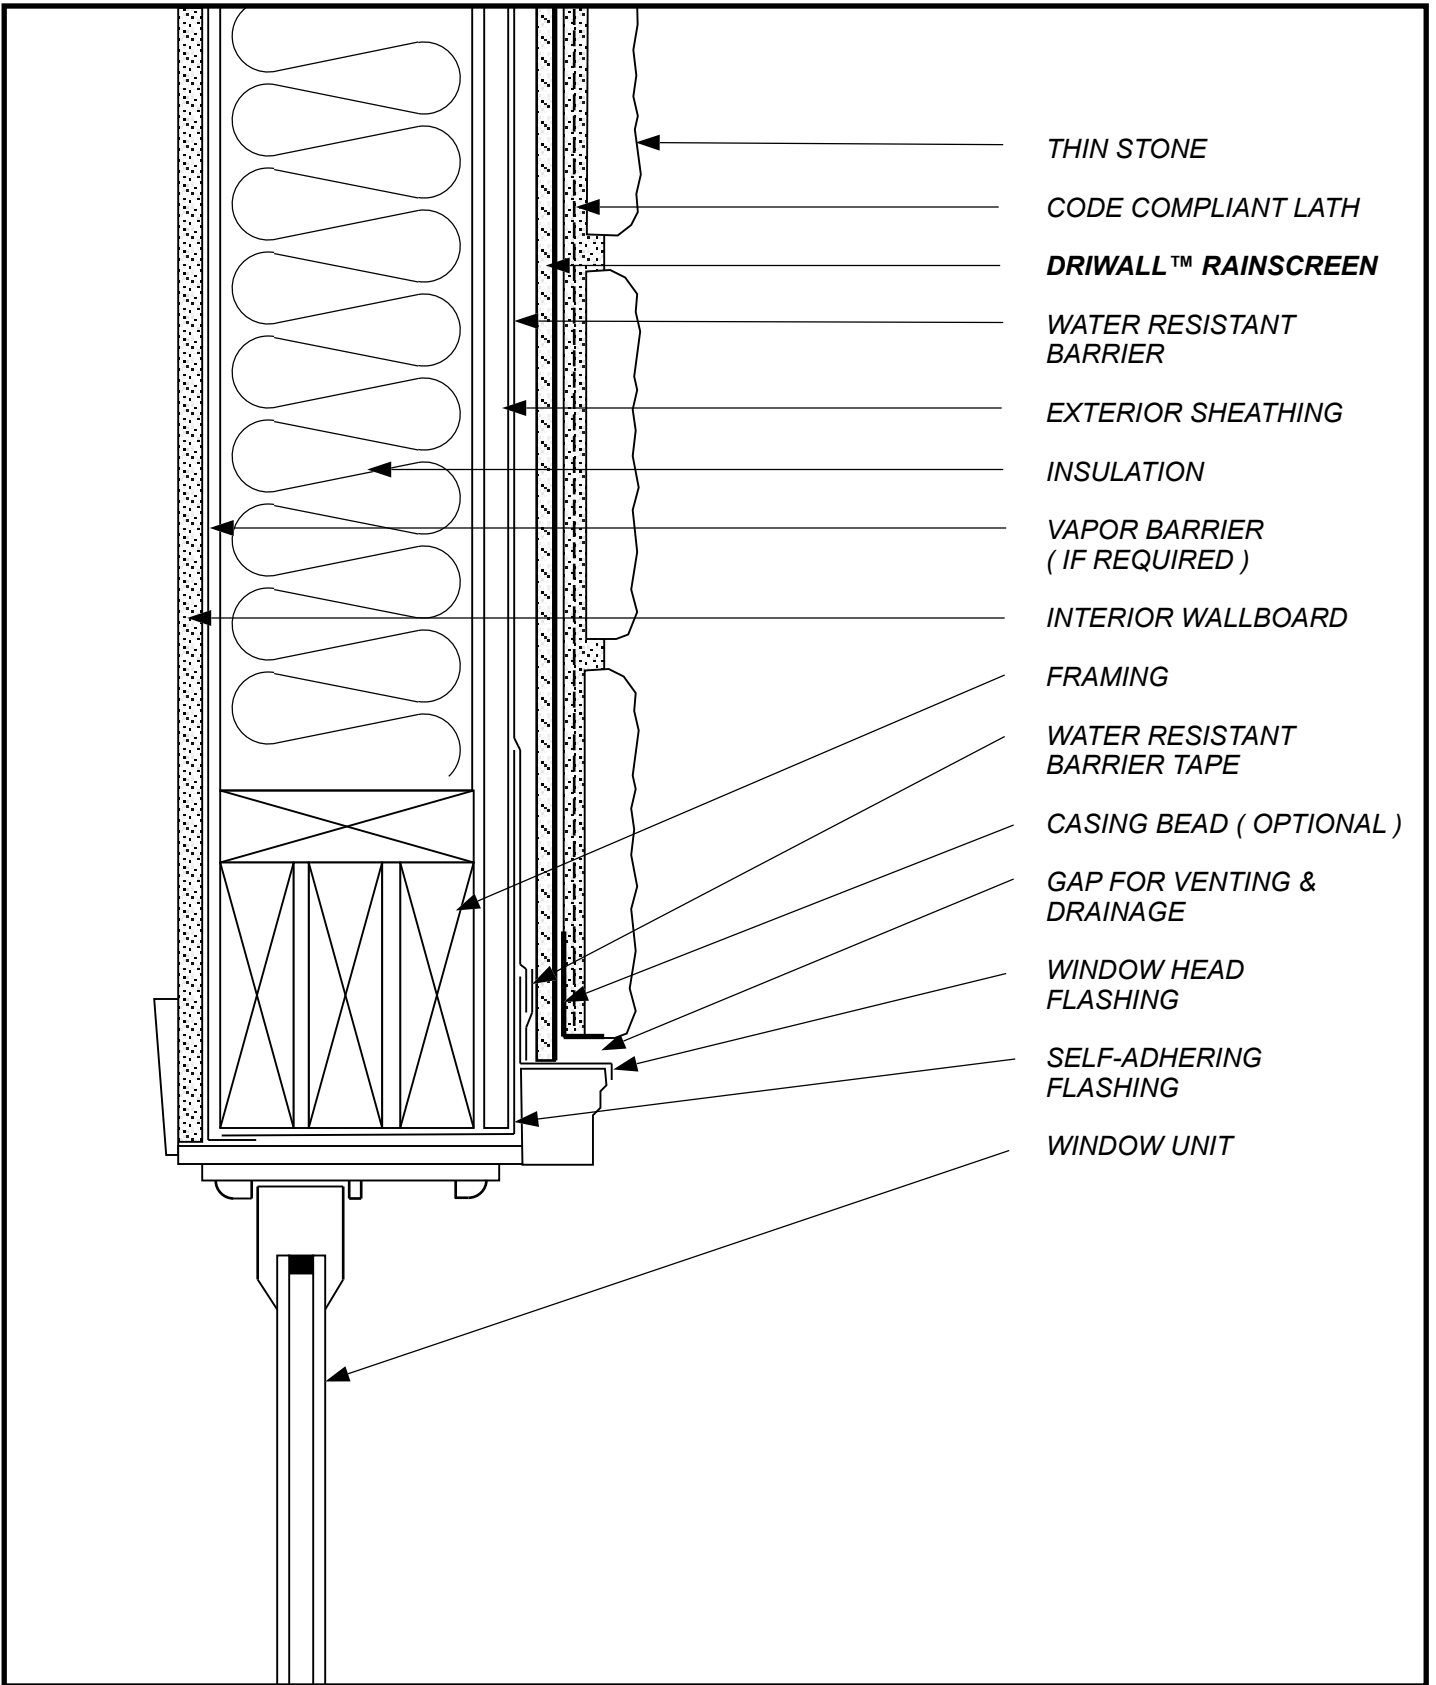

- THIN STONE
- CODE COMPLIANT LATH
- DRIWALL™ RAINSCREEN**
- WATER RESISTANT BARRIER
- EXTERIOR SHEATHING
- INSULATION
- VAPOR BARRIER (IF REQUIRED)
- INTERIOR WALLBOARD
- FRAMING
- WATER RESISTANT BARRIER TAPE
- CASING BEAD (OPTIONAL)
- GAP FOR VENTING & DRAINAGE
- WINDOW HEAD FLASHING
- SELF-ADHERING FLASHING
- WINDOW UNIT

SKETCH NO: TSV-14


DATE: 1/1/11

SKETCH:

THIN STONE VENEER UNFLANGED WINDOW HEAD

keene Building Products

P.O. Box 241353 Cleveland, OH 44124
 P (877) 514-5336 F (440) 605-1120
www.keenebuilding.com

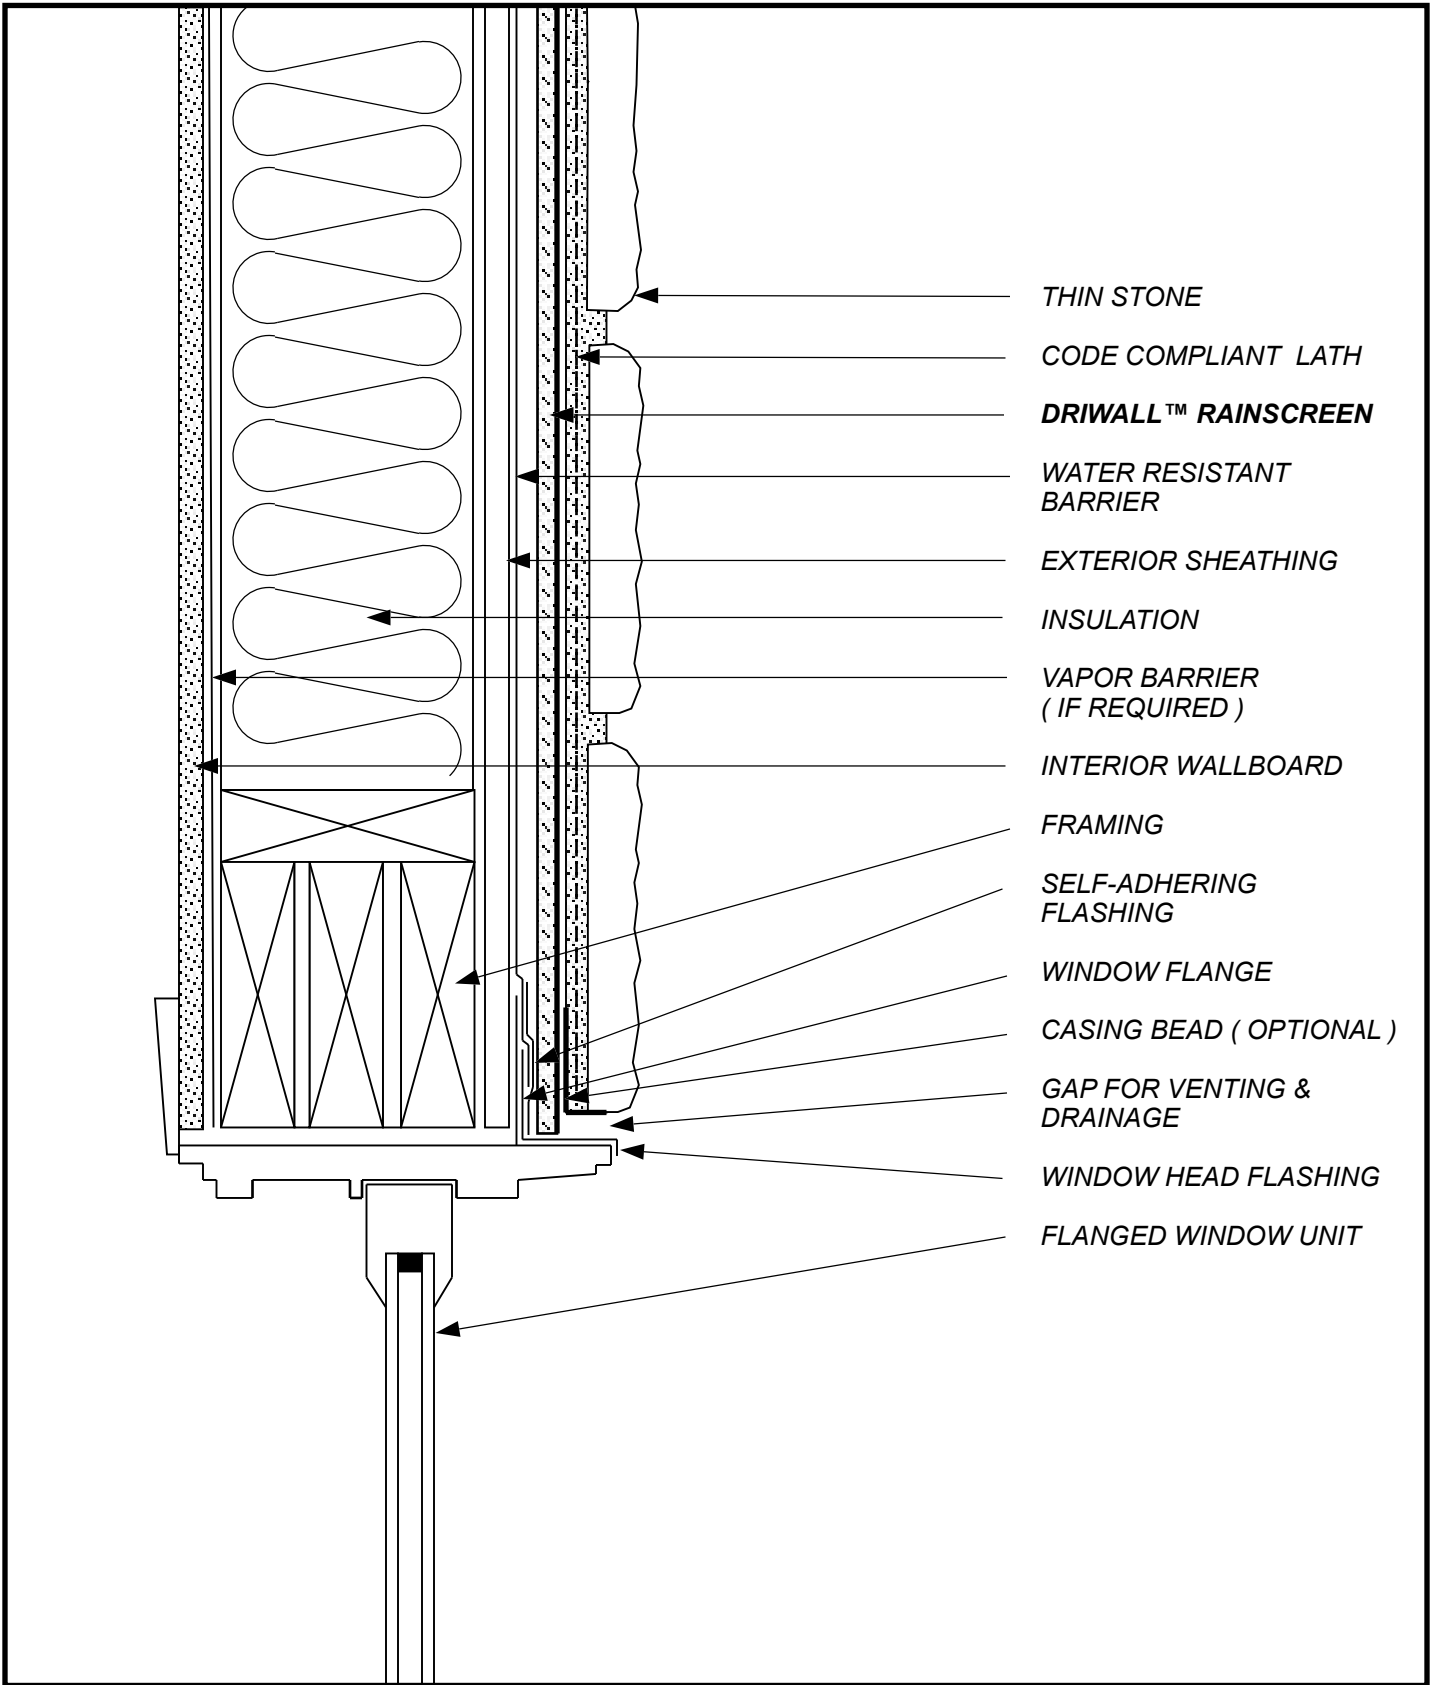


- THIN STONE
- CODE COMPLIANT LATH
- DRIWALL™ RAINSCREEN**
- WATER RESISTANT BARRIER
- EXTERIOR SHEATHING
- INSULATION
- VAPOR BARRIER (IF REQUIRED)
- INTERIOR WALLBOARD
- FRAMING
- SELF-ADHERING FLASHING
- WINDOW FLANGE
- CASING BEAD (OPTIONAL)
- GAP FOR VENTING & DRAINAGE
- WINDOW HEAD FLASHING
- FLANGED WINDOW UNIT

SKETCH NO: TSV-15

DATE: 1/1/11

SKETCH:
**THIN STONE VENEER
 FLANGED WINDOW HEAD**

keene Building Products
 P.O. Box 241353 Cleveland, OH 44124
 P (877) 514-5336 F (440) 605-1120
 www.keenebuilding.com

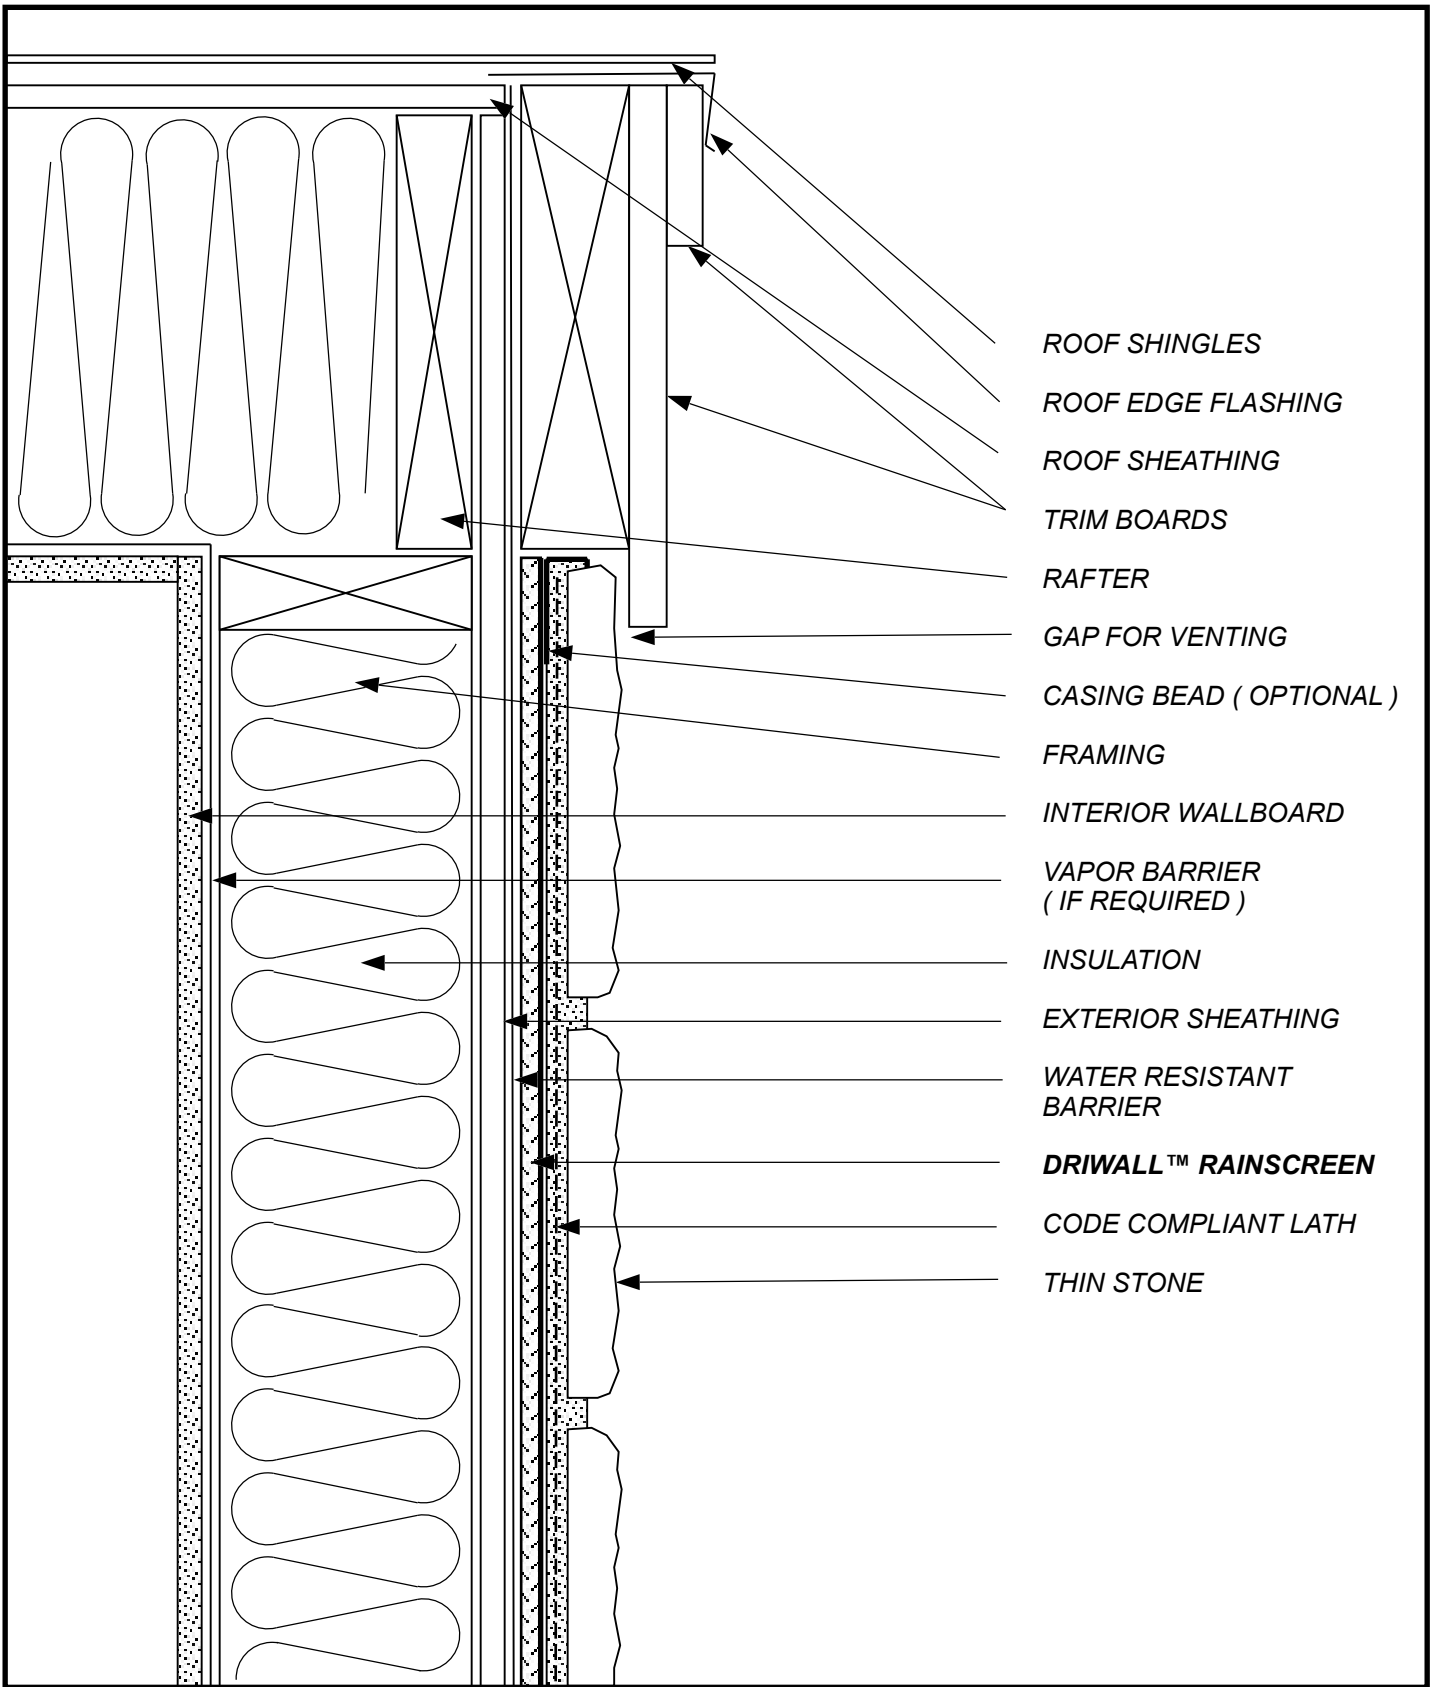

- ROOF SHINGLES
- ROOF EDGE FLASHING
- ROOF SHEATHING
- TRIM BOARDS
- RAFTER
- GAP FOR VENTING
- CASING BEAD (OPTIONAL)
- FRAMING
- INTERIOR WALLBOARD
- VAPOR BARRIER (IF REQUIRED)
- INSULATION
- EXTERIOR SHEATHING
- WATER RESISTANT BARRIER
- DRIWALL™ RAINSCREEN**
- CODE COMPLIANT LATH
- THIN STONE

SKETCH NO: **TSV-16**

DATE: **1/1/11**

SKETCH:

**THIN STONE VENEER
TOP OF WALL**

Keene Building Products
 P.O. Box 241353 Cleveland, OH 44124
 P (877) 514-5336 F (440) 605-1120
 www.keenebuilding.com