


Plank Siding

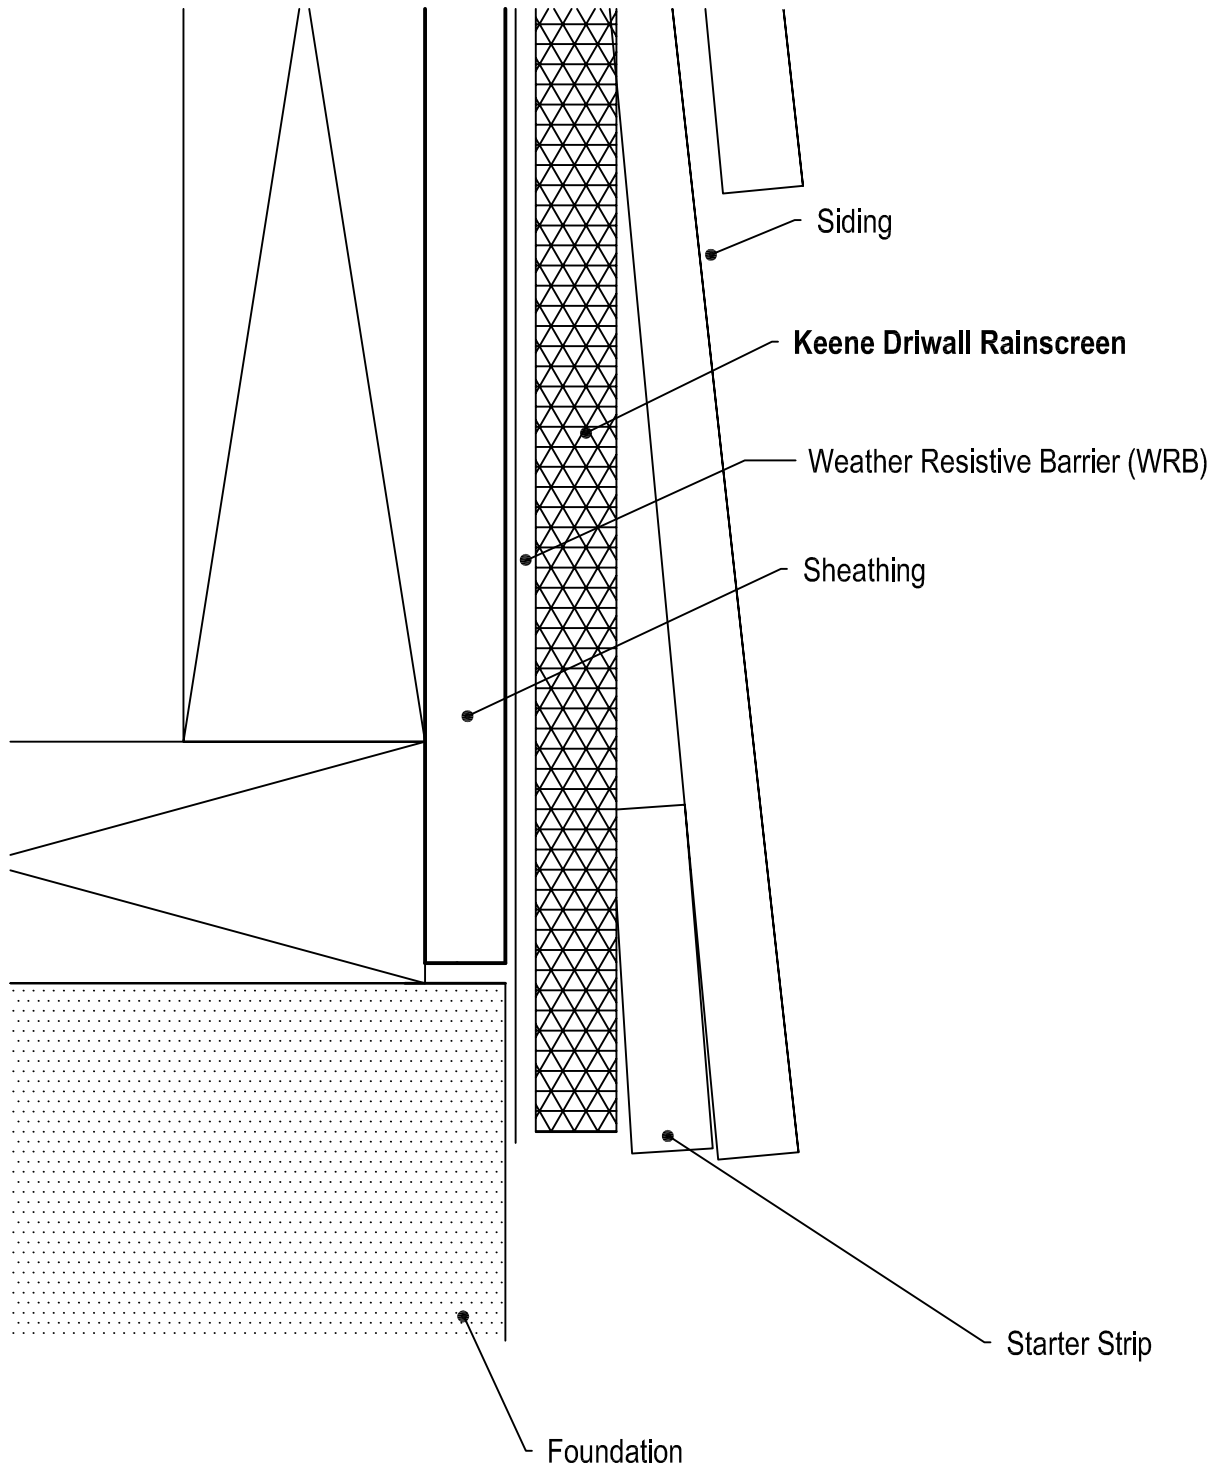

Bottom Detail