

INTERIOR WALLBOARD

EXTERIOR SHEATHING ON LGMF

AIR & VAPOR BARRIER

MASONRY VENEER ANCHOR

INSULATION

CAV-AIR-ATOR™

MASONRY VENEER

DRIWALL™ WEEP VENTS 025

METAL DRIP EDGE COUNTER FLASHING

CONCRETE FOUNDATION

THROUGH WALL FLASHING


SKETCH NO: CAV-AVB-1

DATE: 1/1/11

SKETCH:

BRICK VENEER ASSEMBLY

Keene Building Products
 P.O. Box 241353 Cleveland, OH 44124
 P (877) 514-5336 F (440) 605-1120
 www.keenebuilding.com

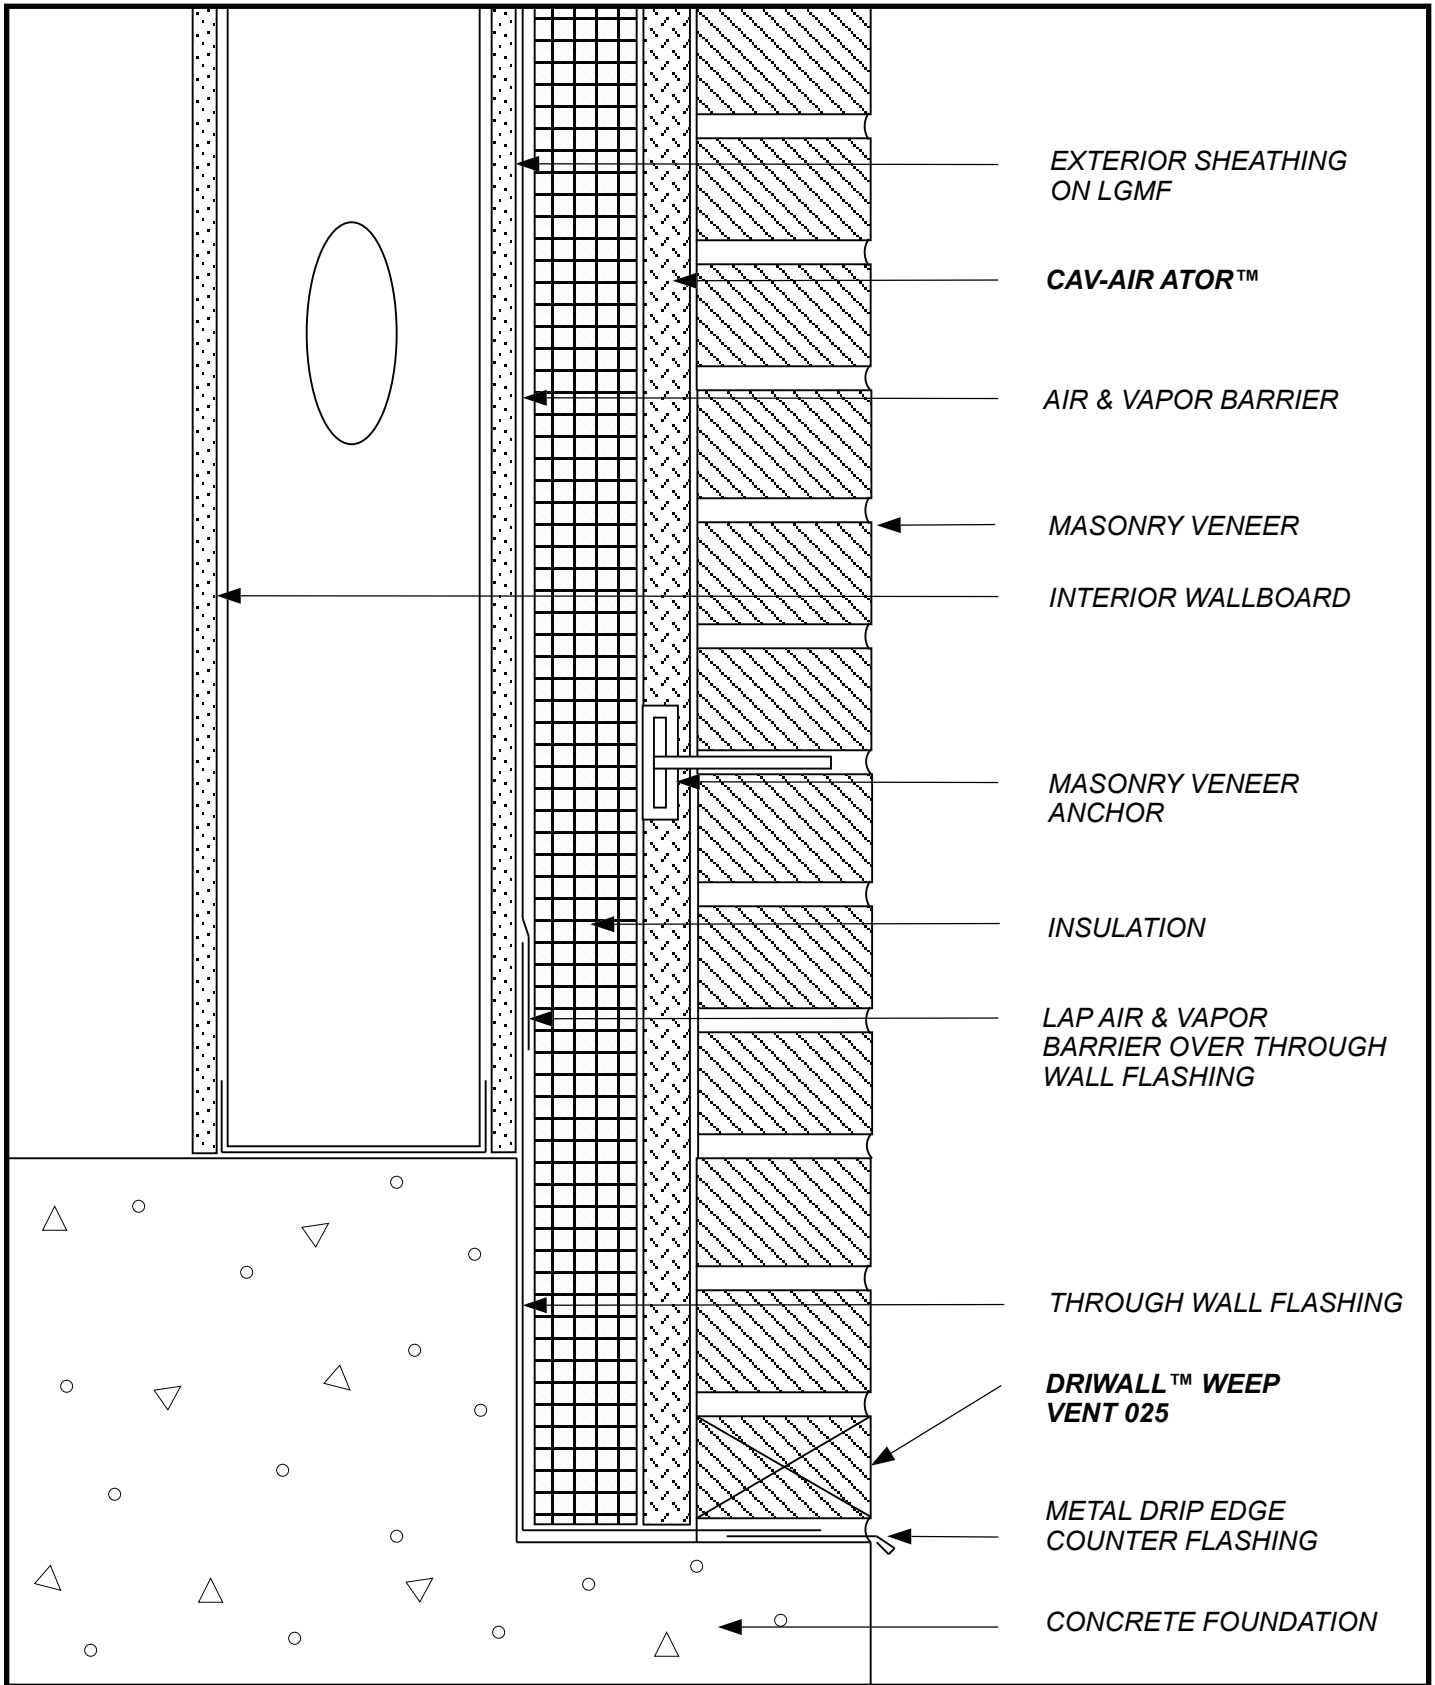


SKETCH NO: CAV-AVB-2

DATE: 1/1/11

SKETCH: BRICK VENEER WALL BASE 1



Keene Building Products
 P.O. Box 241353 Cleveland, OH 44124
 P (877) 514-5336 F (440) 605-1120
www.keenebuilding.com

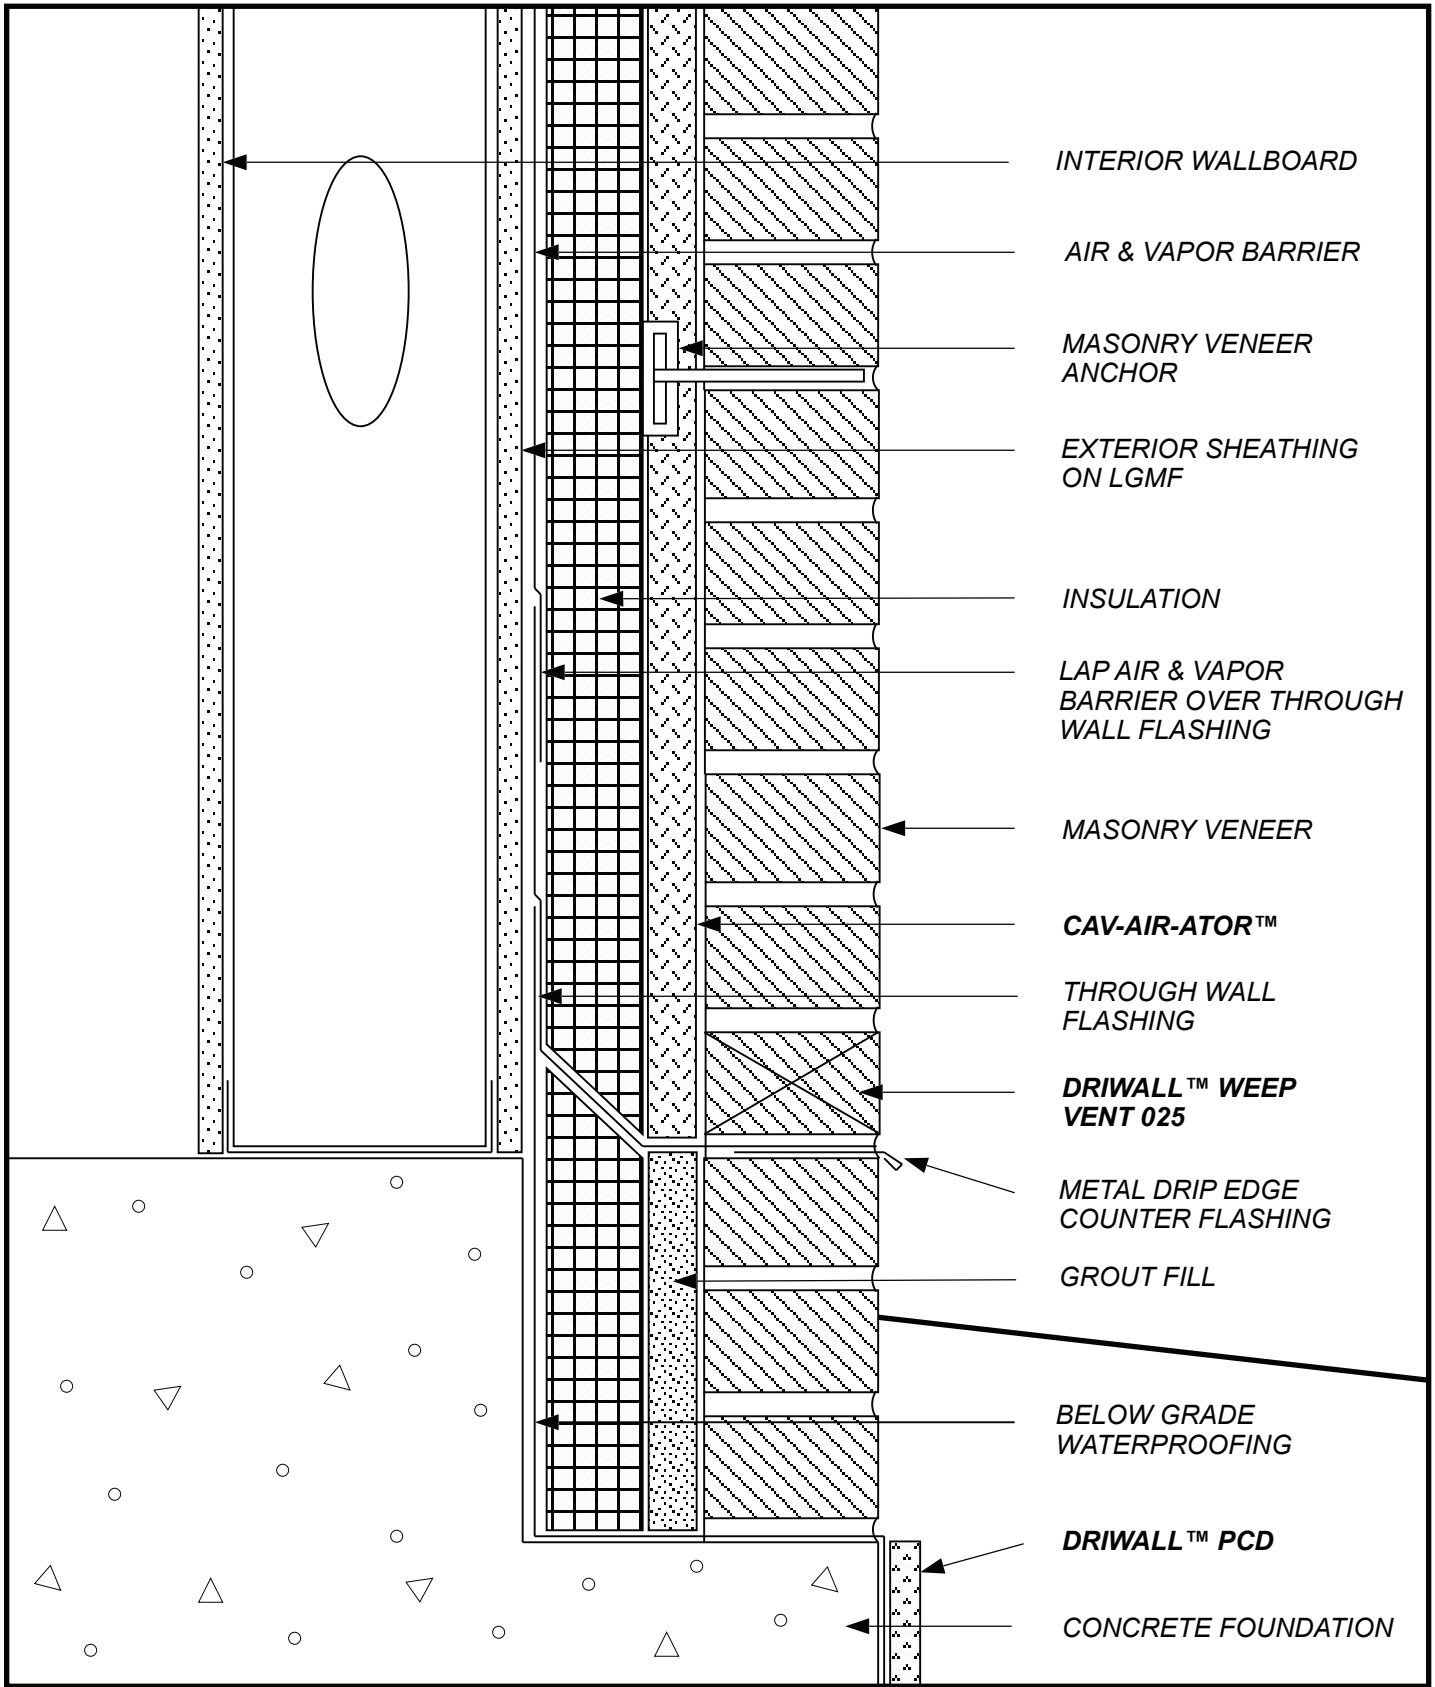

SKETCH NO: **CAV-AVB-3**
 DATE: **1/1/11**

SKETCH:
**BRICK VENEER
 WALL BASE 2**


Keene Building Products
 P.O. Box 241353 Cleveland, OH 44124
 P (877) 514-5336 F (440) 605-1120
www.keenebuilding.com

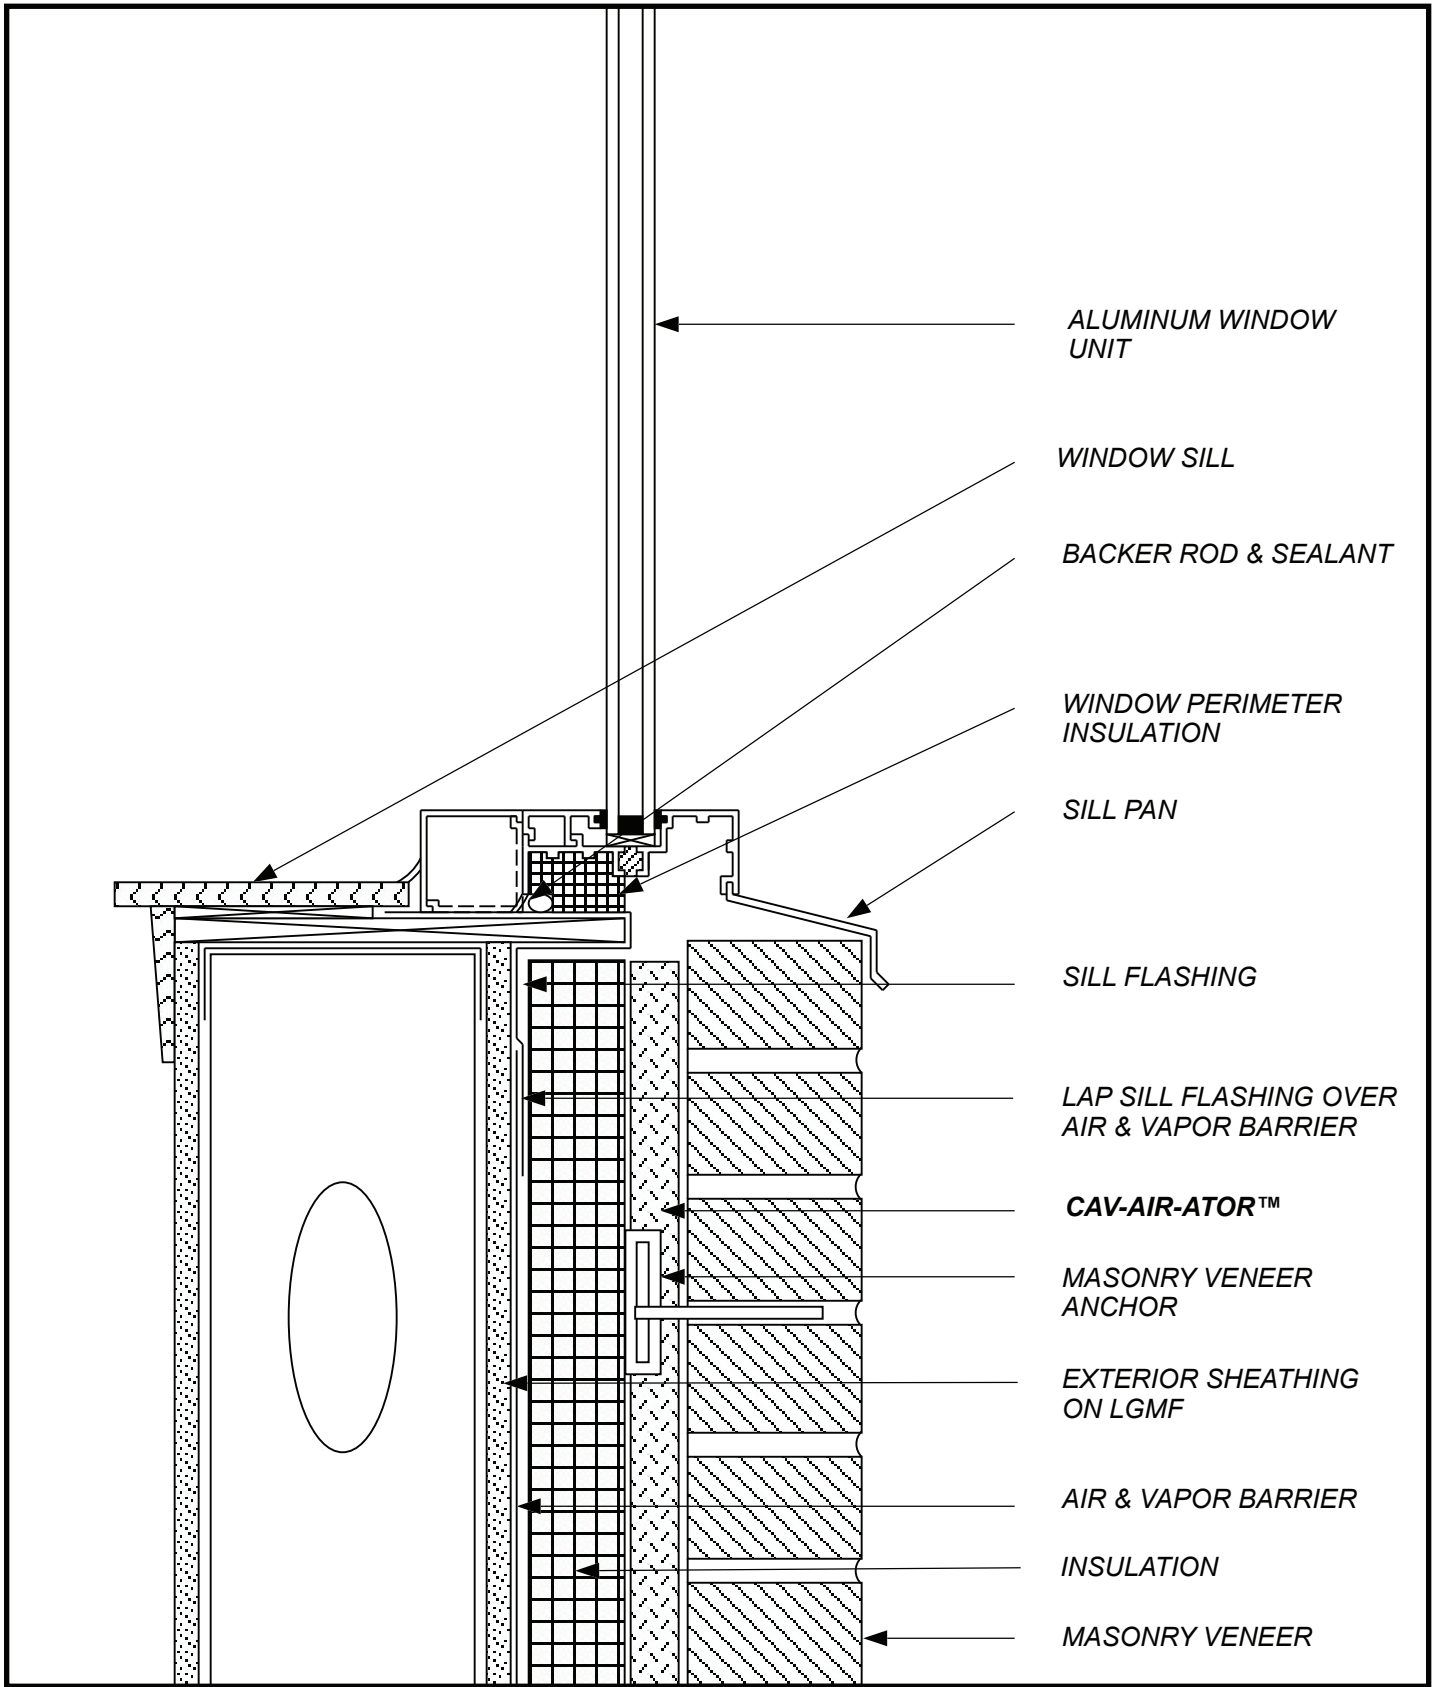


SKETCH NO: CAV-AVB-4

DATE: 1/1/11

SKETCH:
BRICK VENEER
WINDOW SILL


Keene Building Products
 P.O. Box 241353 Cleveland, OH 44124
 P (877) 514-5336 F (440) 605-1120
www.keenebuilding.com

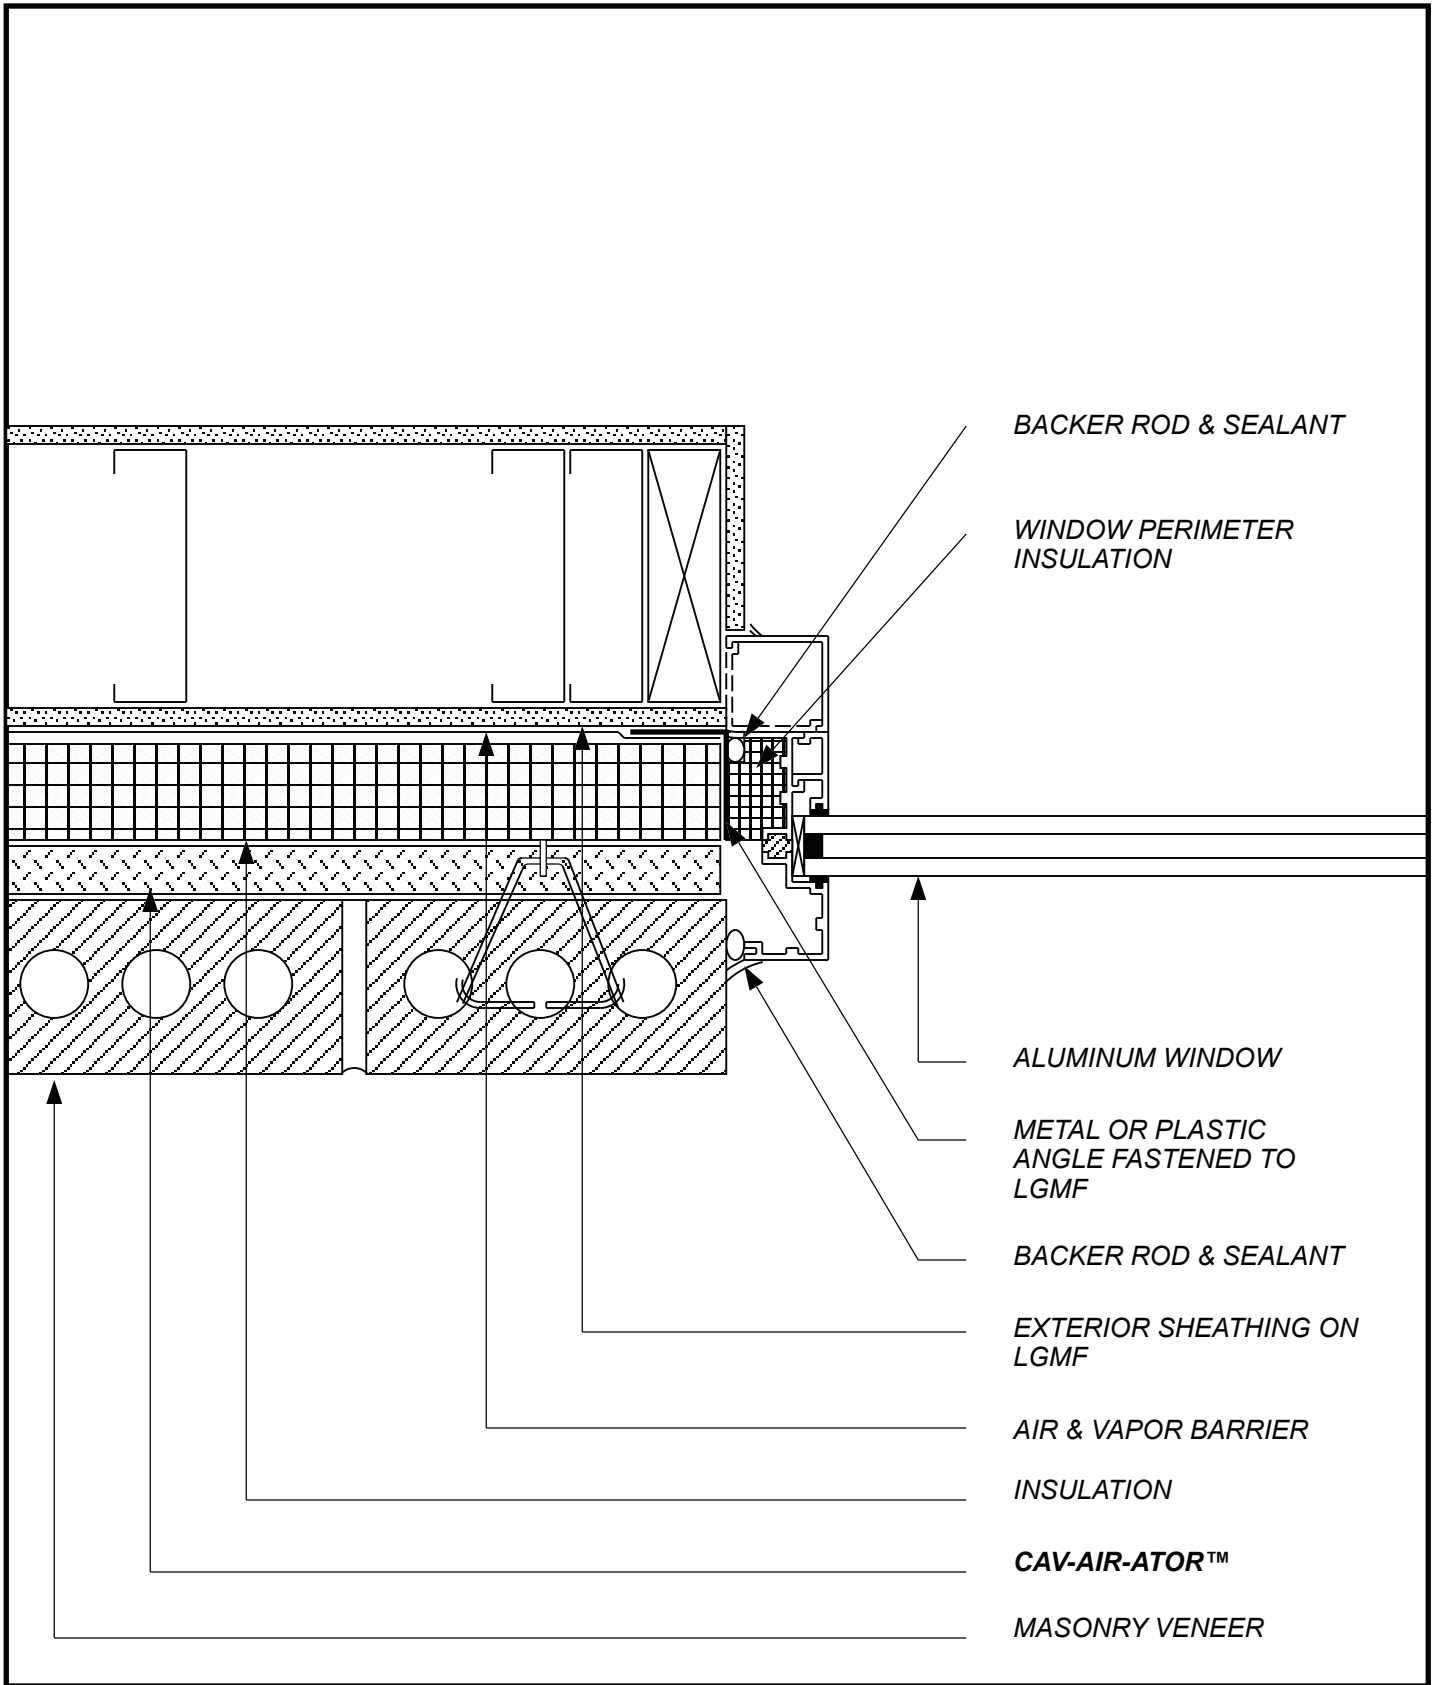


SKETCH NO: CAV-AVB-5

DATE: 1/1/11

SKETCH:
BRICK VENEER
WINDOW JAMB

Keene Building Products
 P.O. Box 241353 Cleveland, OH 44124
 P (877) 514-5336 F (440) 605-1120
www.keenebuilding.com

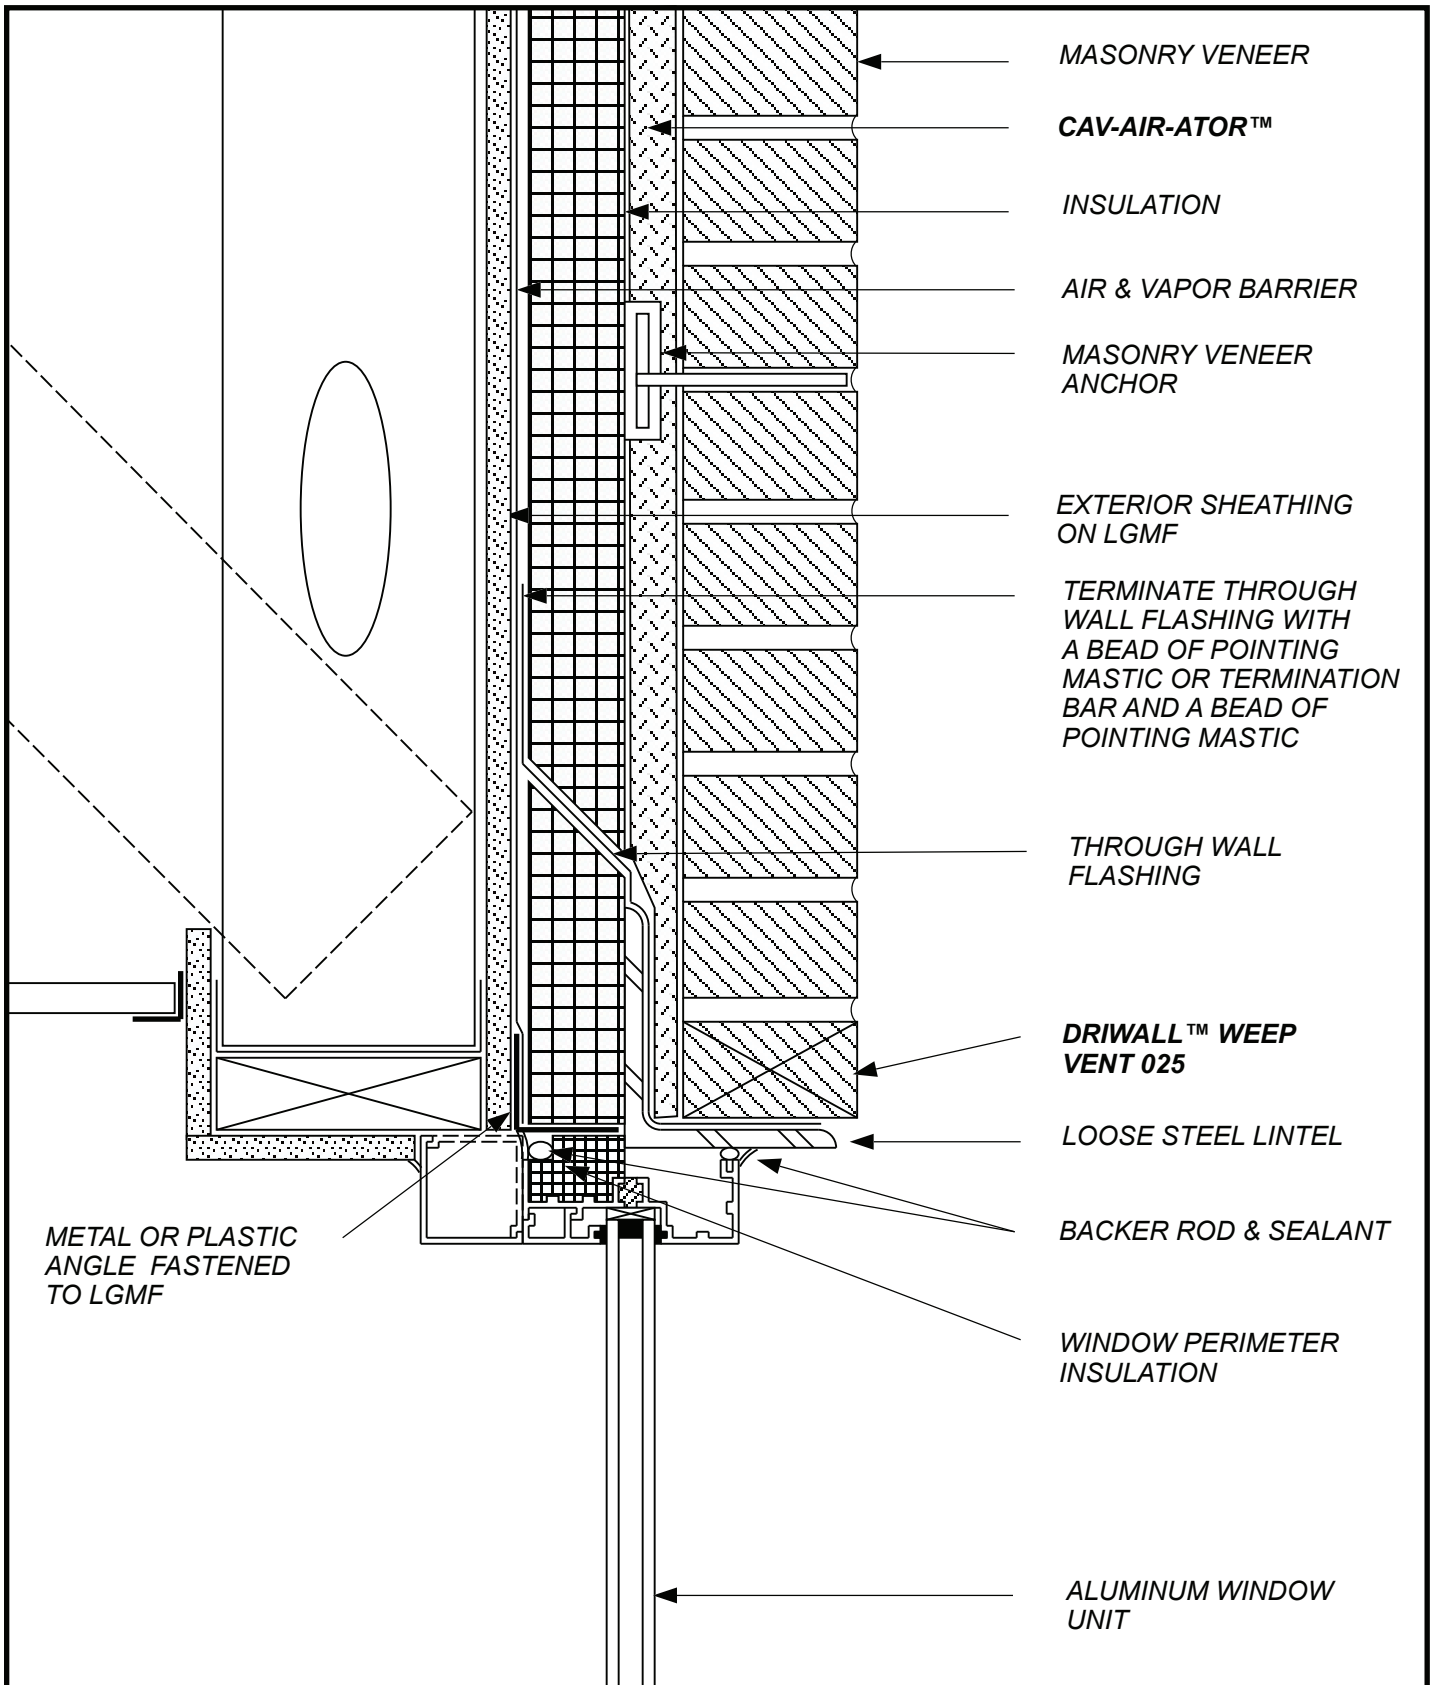

MASONRY VENEER

CAV-AIR-ATOR™

INSULATION

AIR & VAPOR BARRIER

MASONRY VENEER ANCHOR

EXTERIOR SHEATHING ON LGMF

TERMINATE THROUGH WALL FLASHING WITH A BEAD OF POINTING MASTIC OR TERMINATION BAR AND A BEAD OF POINTING MASTIC

THROUGH WALL FLASHING

DRIWALL™ WEEP VENT 025

LOOSE STEEL LINTEL

BACKER ROD & SEALANT

WINDOW PERIMETER INSULATION

ALUMINUM WINDOW UNIT


METAL OR PLASTIC ANGLE FASTENED TO LGMF

SKETCH NO: CAV-AVB-6

DATE: 1/1/11

SKETCH: BRICK VENEER WINDOW HEAD 1

Keene Building Products
 P.O. Box 241353 Cleveland, OH 44124
 P (877) 514-5336 F (440) 605-1120
 www.keenebuilding.com

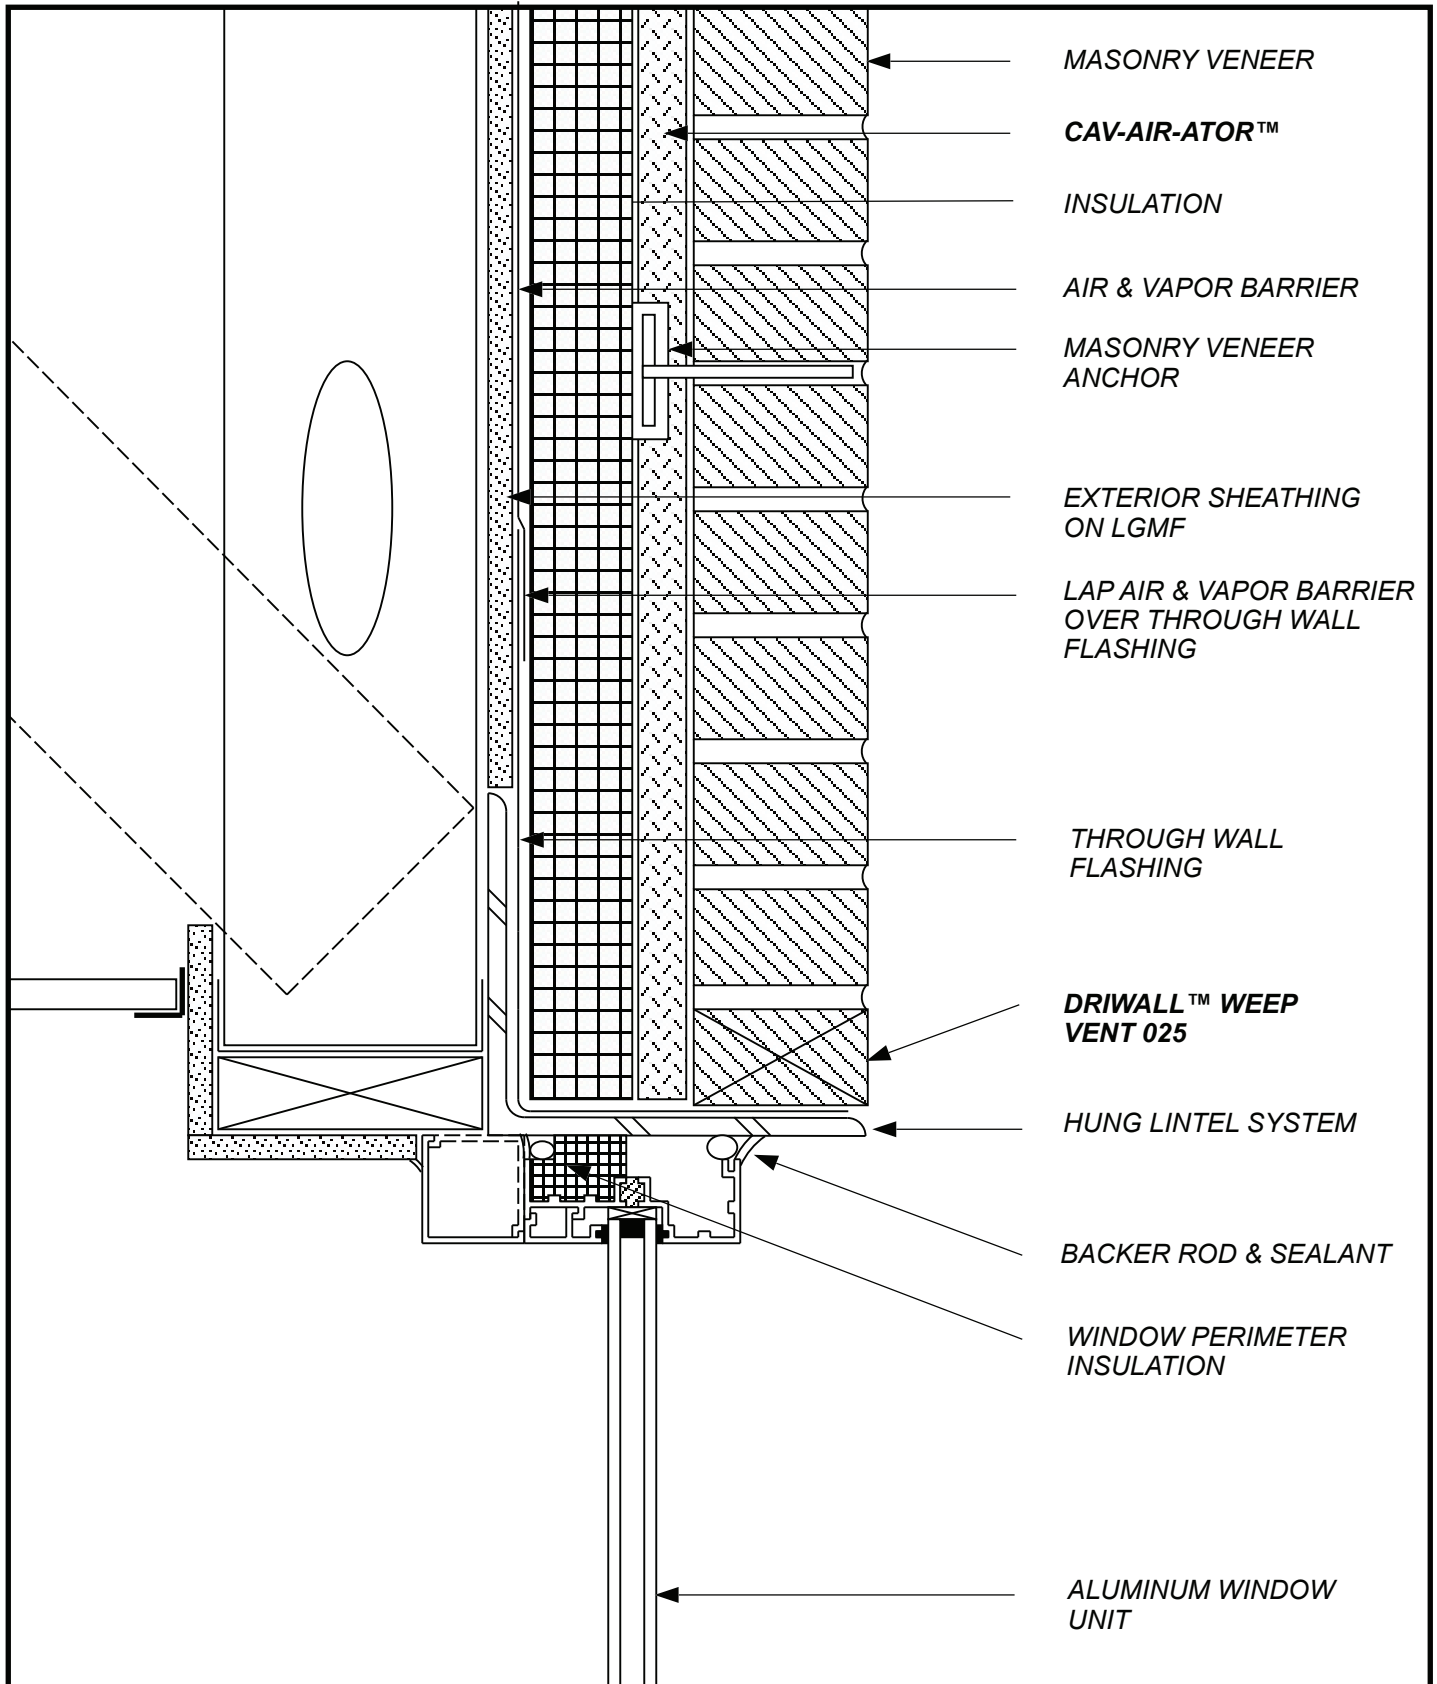

MASONRY VENEER

CAV-AIR-ATOR™

INSULATION

AIR & VAPOR BARRIER

MASONRY VENEER ANCHOR

EXTERIOR SHEATHING ON LGMF

LAP AIR & VAPOR BARRIER OVER THROUGH WALL FLASHING

THROUGH WALL FLASHING

DRIWALL™ WEEP VENT 025

HUNG LINTEL SYSTEM

BACKER ROD & SEALANT

WINDOW PERIMETER INSULATION


ALUMINUM WINDOW UNIT

SKETCH NO: CAV-AVB-7

SKETCH: BRICK VENEER WINDOW HEAD 2

DATE: 1/1/11

Keene Building Products
 P.O. Box 241353 Cleveland, OH 44124
 P (877) 514-5336 F (440) 605-1120
www.keenebuilding.com

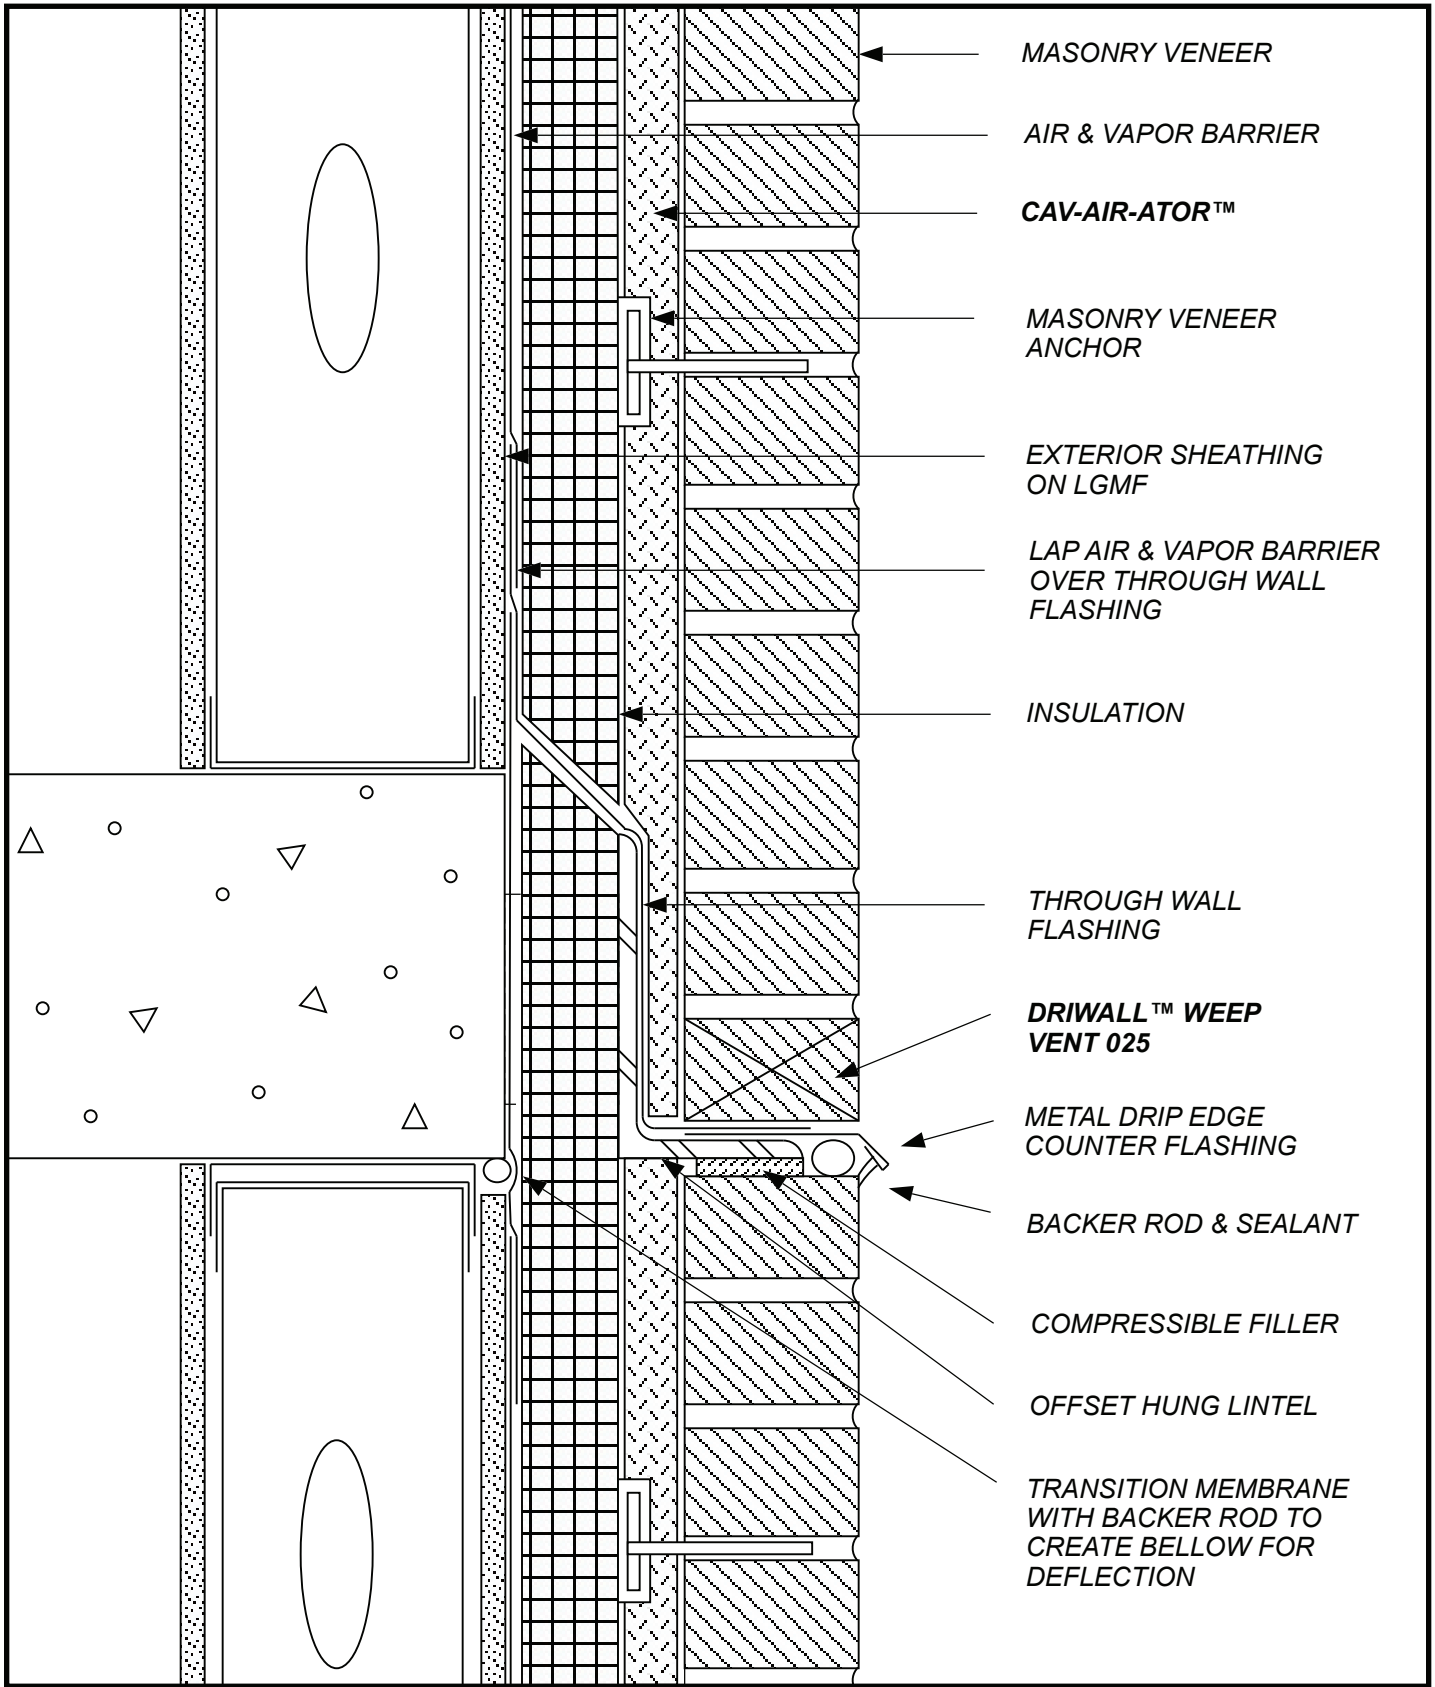

MASONRY VENEER

AIR & VAPOR BARRIER

CAV-AIR-ATOR™

MASONRY VENEER ANCHOR

EXTERIOR SHEATHING ON LGMF

LAP AIR & VAPOR BARRIER OVER THROUGH WALL FLASHING

INSULATION

THROUGH WALL FLASHING

DRIWALL™ WEEP VENT 025

METAL DRIP EDGE COUNTER FLASHING

BACKER ROD & SEALANT

COMPRESSIBLE FILLER

OFFSET HUNG LINTEL


TRANSITION MEMBRANE WITH BACKER ROD TO CREATE BELLOW FOR DEFLECTION

SKETCH NO: CAV-AVB-8

DATE: 1/1/11

SKETCH: BRICK VENEER RELIEVING ANGLE

Keene Building Products
 P.O. Box 241353 Cleveland, OH 44124
 P (877) 514-5336 F (440) 605-1120
 www.keenebuilding.com

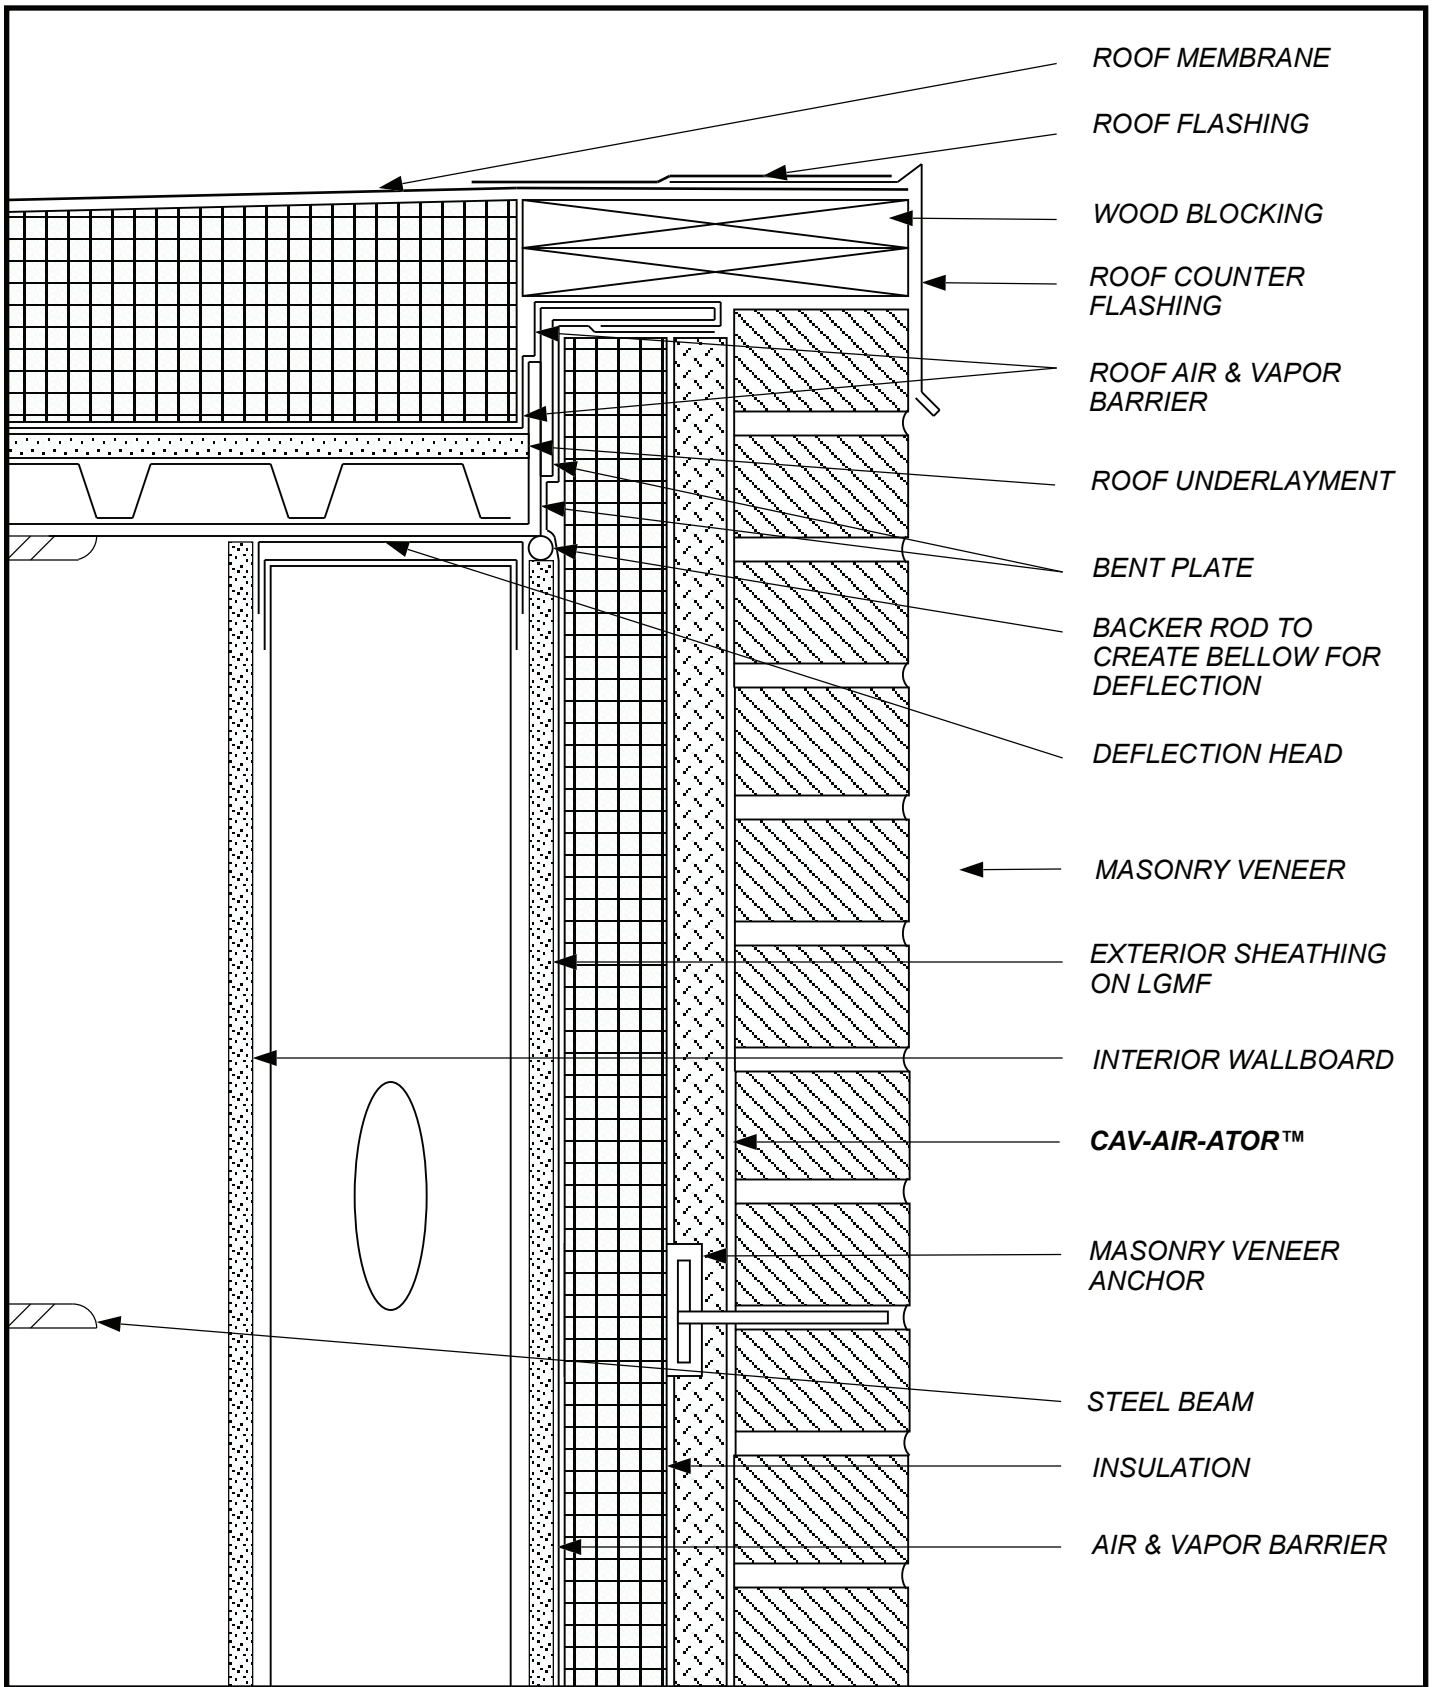

ROOF MEMBRANE

ROOF FLASHING

WOOD BLOCKING

ROOF COUNTER FLASHING

ROOF AIR & VAPOR BARRIER

ROOF UNDERLAYMENT

BENT PLATE

BACKER ROD TO CREATE BELLOW FOR DEFLECTION

DEFLECTION HEAD

MASONRY VENEER

EXTERIOR SHEATHING ON LGMF

INTERIOR WALLBOARD

CAV-AIR-ATOR™

MASONRY VENEER ANCHOR

STEEL BEAM

INSULATION

AIR & VAPOR BARRIER

SKETCH NO: CAV-AVB-9

DATE: 1/1/11

SKETCH: BRICK VENEER ROOF INTERFACE

Keene Building Products
 P.O. Box 241353 Cleveland, OH 44124
 P (877) 514-5336 F (440) 605-1120
 www.keenebuilding.com