





KEENE BUILDING PRODUCTS
 P.O. BOX 241353
 MAYFIELD HEIGHTS, OH 44124
 TOLL FREE: 1-877-514-5336
 PHONE: (440) 605-1020
 FAX: (440) 605-1120
 www.keenebuilding.com

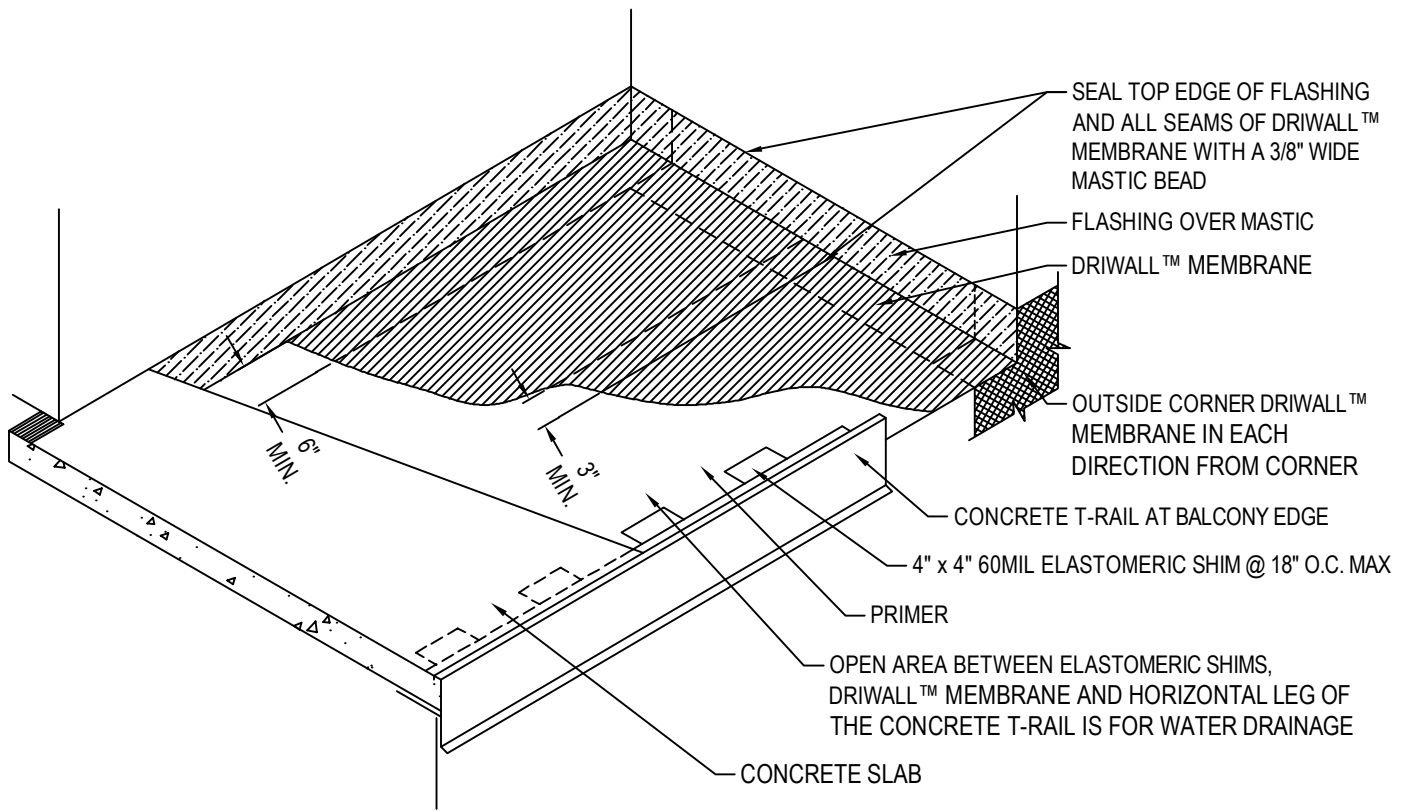

ISOMETRIC VIEW

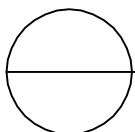

WALLS/ SIDING

DRIWALL™ MEMBRANE - OVERVIEW ISOMETRIC