

DEPENDABLE GSL

KEENE QUIET QURL


MIN. 19/32" WOOD STRUCTURAL
PANEL SUBFLOOR

3 1/2" BATT INSULATION

MIN. 9 1/2" DEEP JOISTS
AT 24" O.C.

2 LAYERS 1/2" TYPE 'X' GYP. BD.

RESILIENT CHANNELS PERPENDICULAR
(CHANNEL SPACING AS PER MANUFACTURER AND
UL SYSTEM DESIGN)

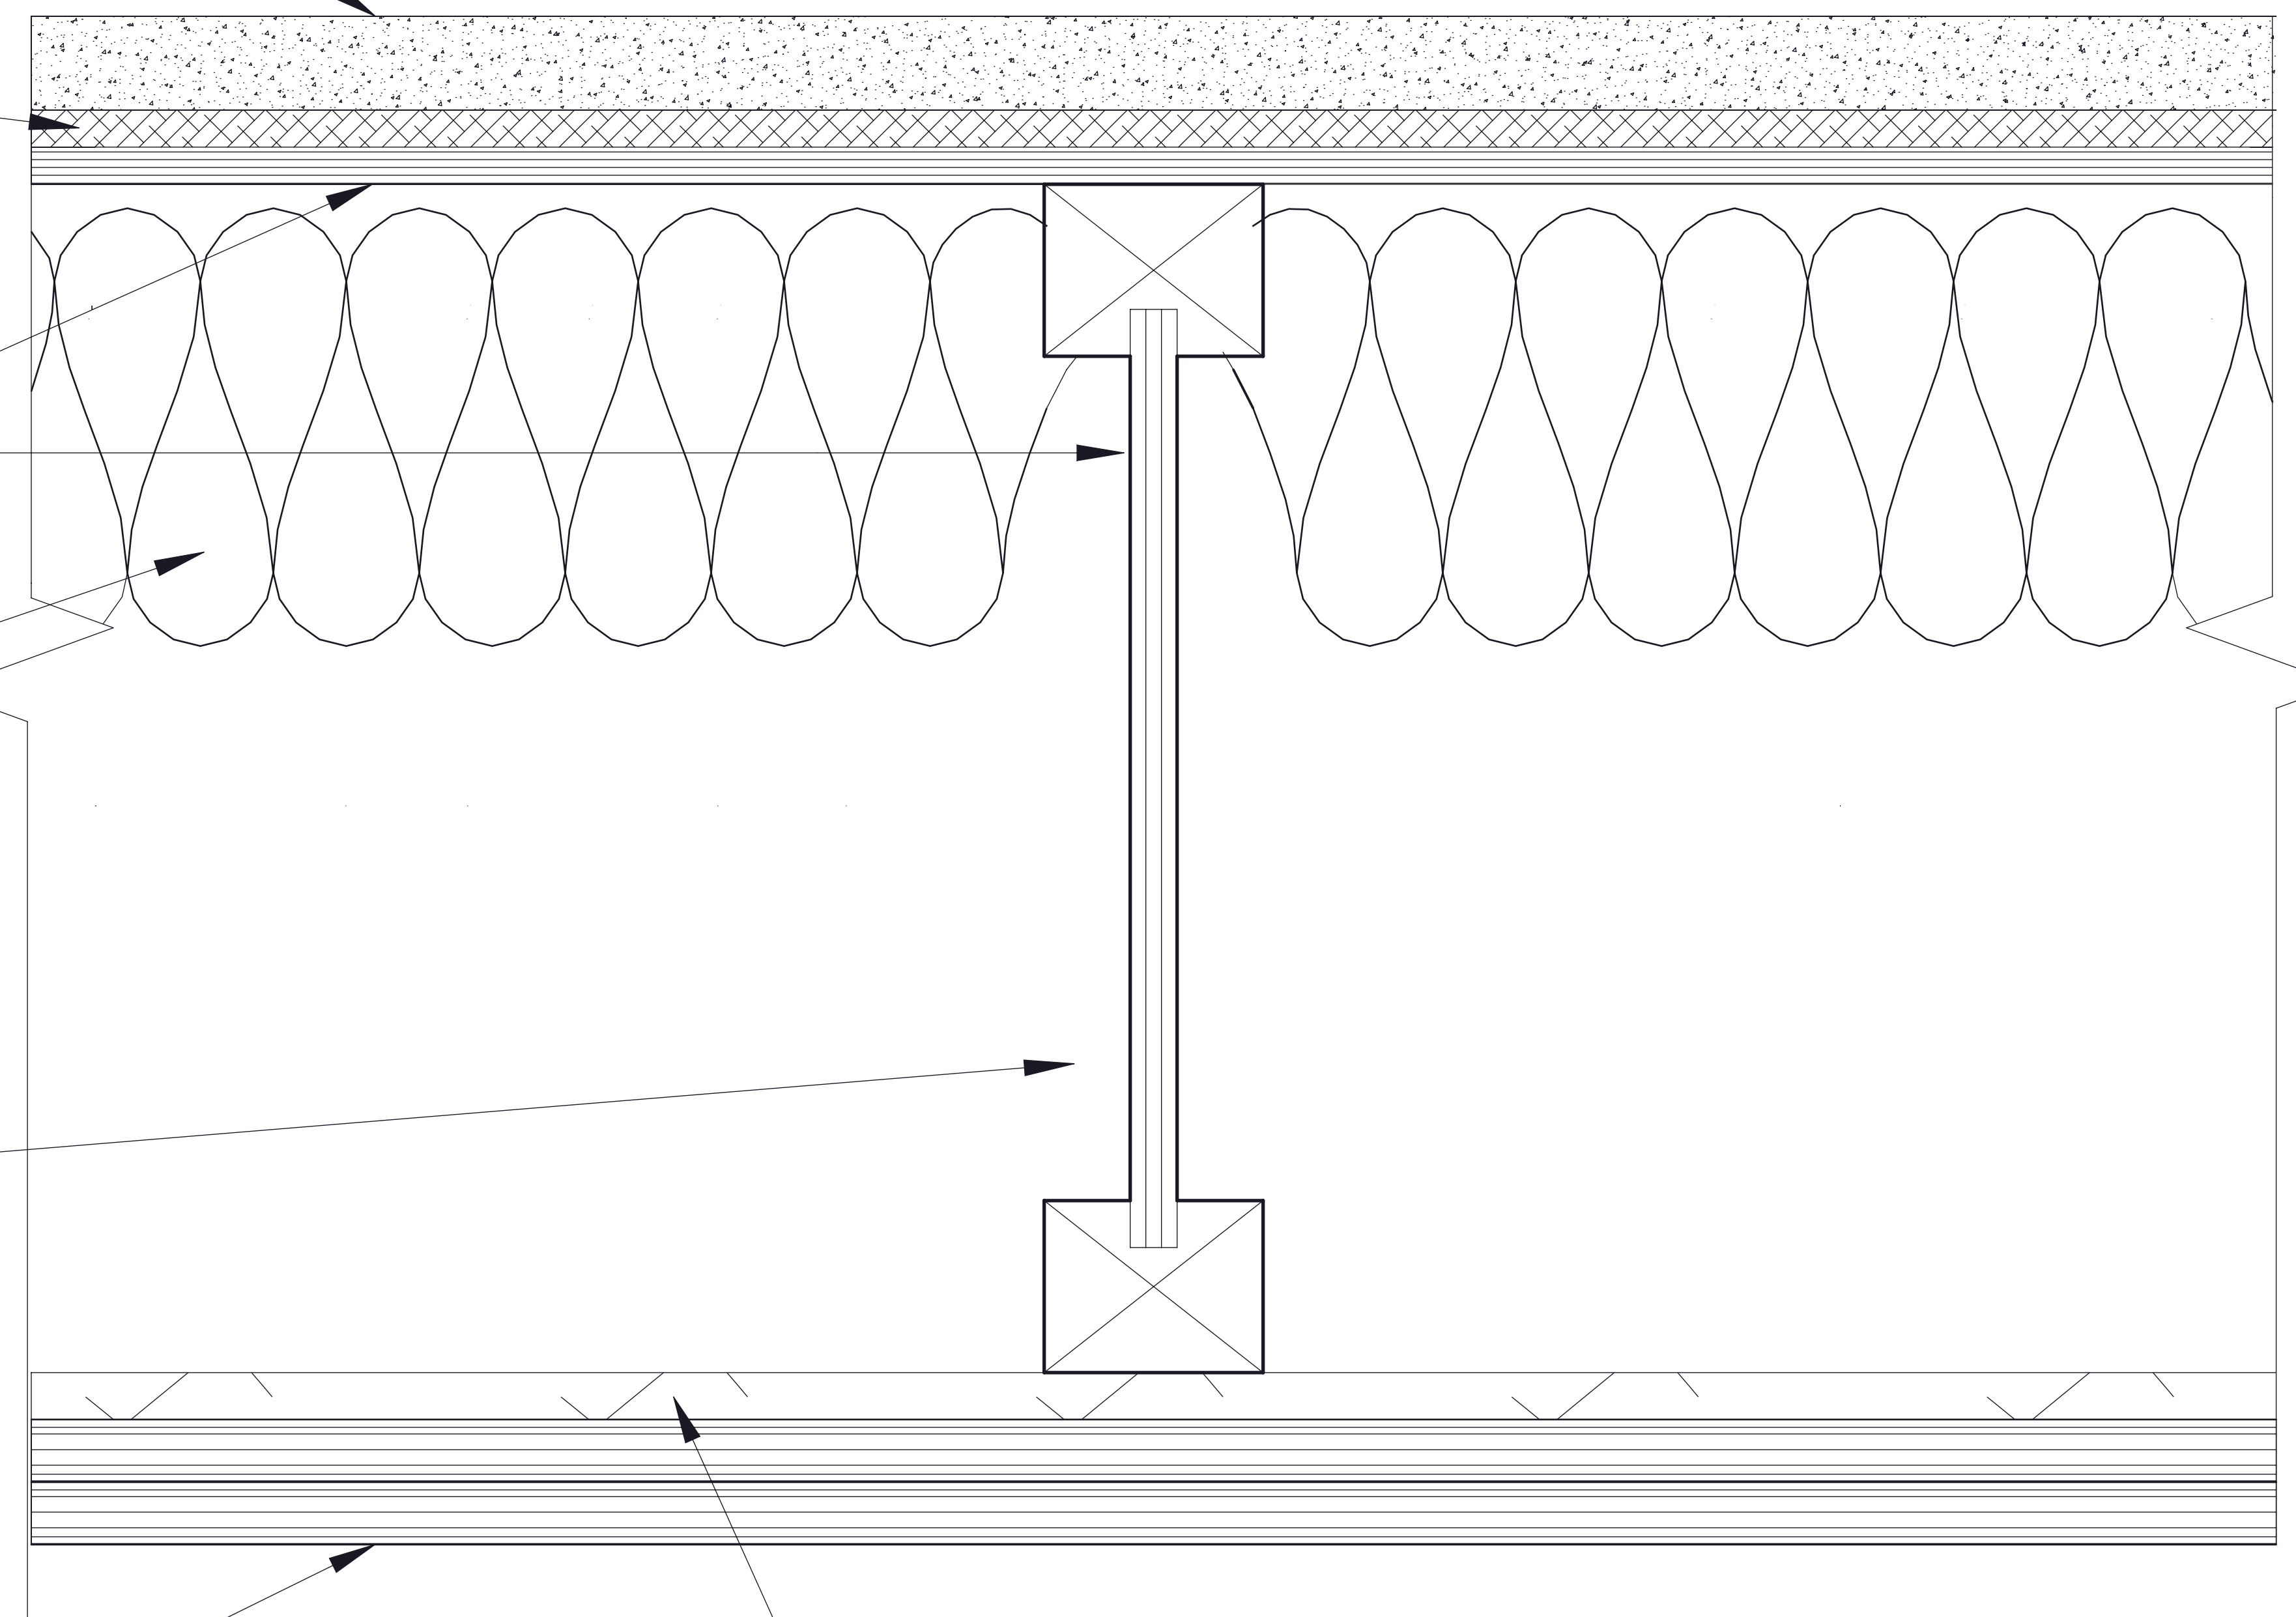

Contact Info:

www.keenebuilding.com
P: (877) 514-5336
F: (440) 605-1120

Drawing detail:

I - JOIST FLOOR ASSEMBLY

UL Designs: L518, L530, L538, L547, L570, L583, L589, L590,
M502, M506, M511, M512, M515, M530, M535

File name:

I - JOIST

Date:

10/30/2019

Drawing #

01

Drawn by:

N.C.