

**DRIWALL™ THRU WALL
FLASHING**

METAL COUNTER FLASHING

**TERMINATION BAR WITH
POINTING MASTIC TOP
BEAD**

**WATERPROOFING
DETAIL STRIP**


WOOD DECKING

**DRIWALL™
WATERPROOFING
MEMBRANE**

**DRIWALL™
PREFABRICATED
COMPOSITE
DRAIN**

**ROOF DECK
PITCHED FOR
DRAINAGE**

ROOF JOIST

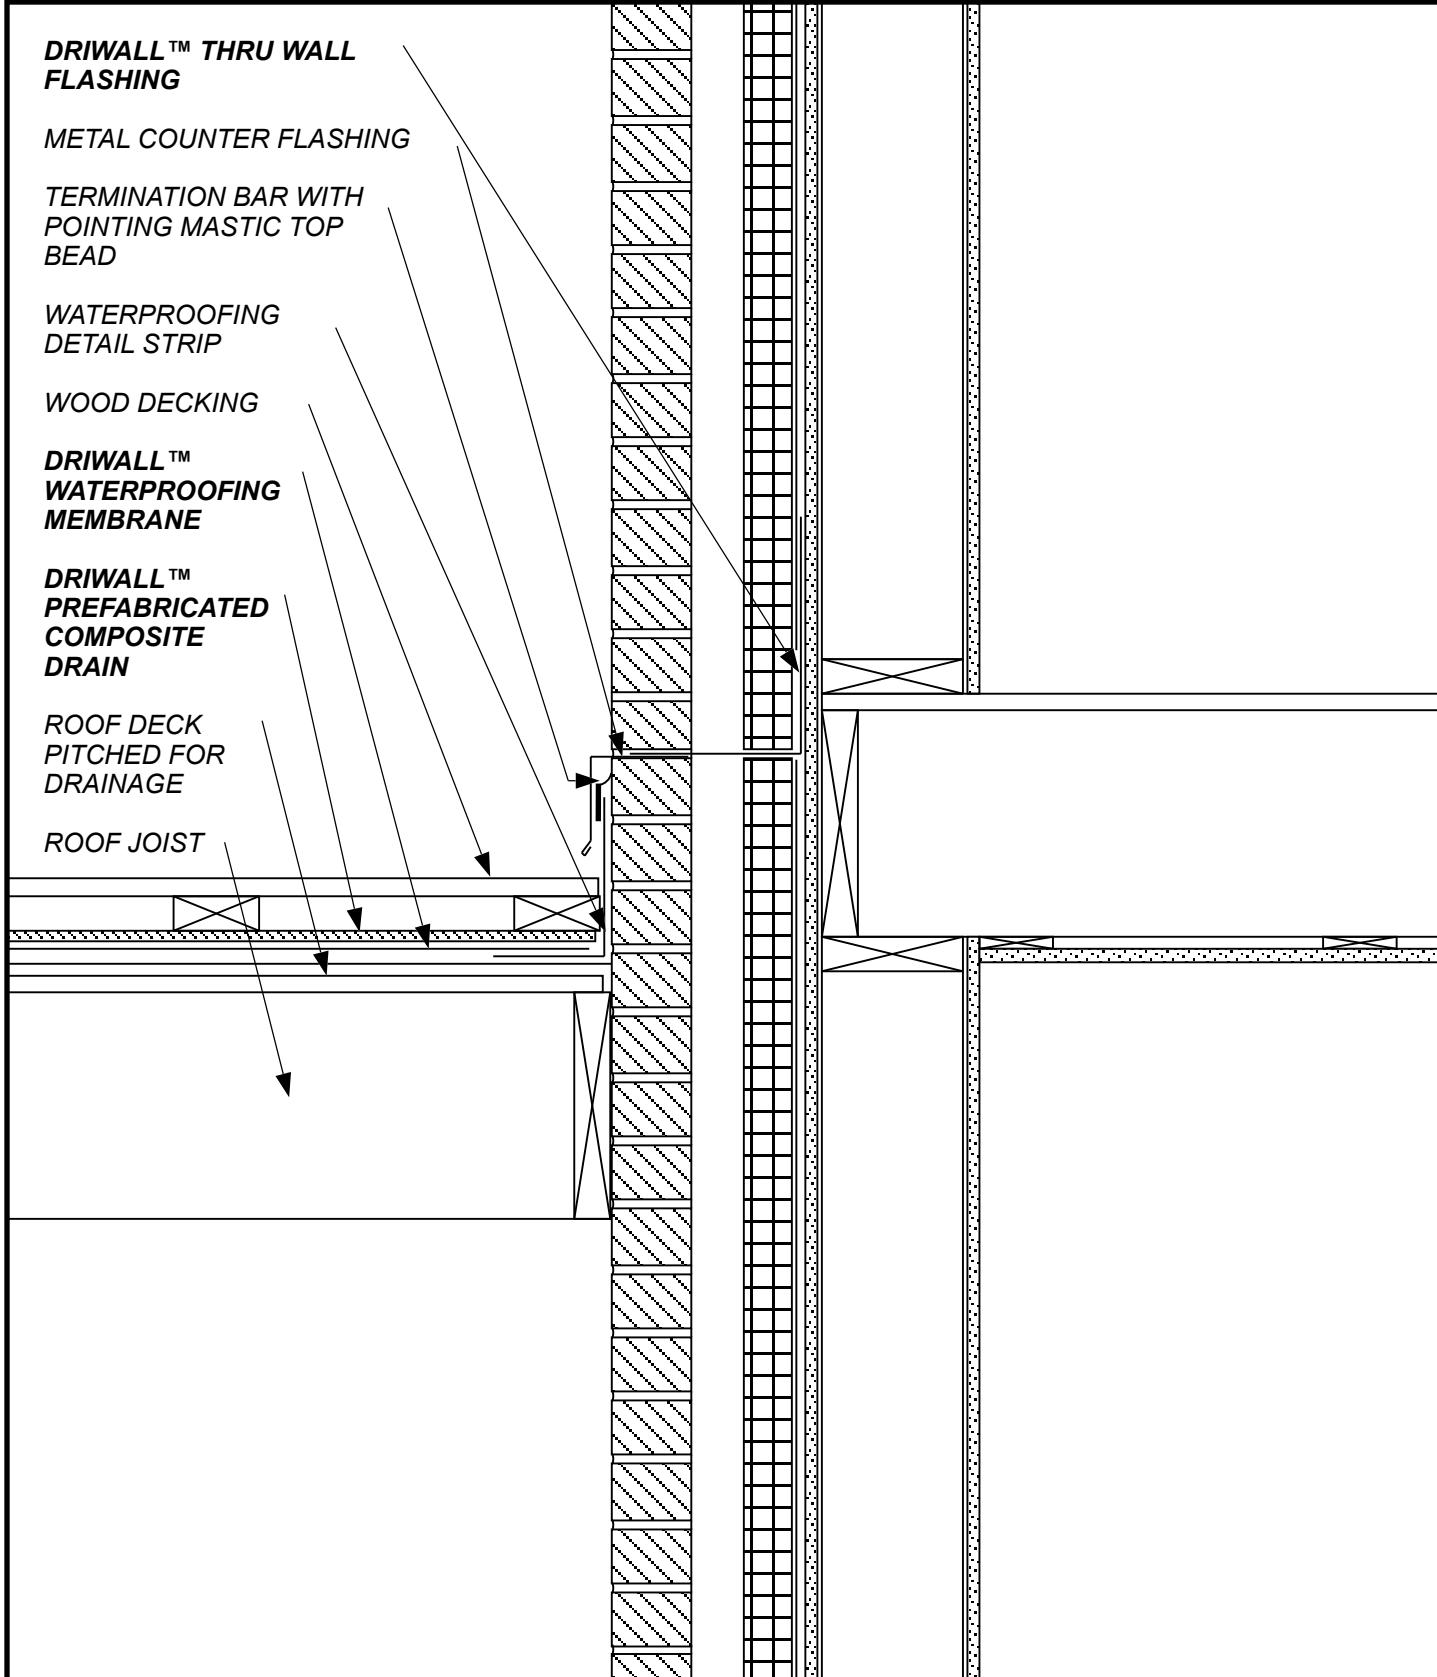

SKETCH NO: **PCD-16**

SKETCH: **ROOF DECK
BUILDING INTERFACE**

DATE: **1/1/12**

keene Building Products
P.O. Box 241353 Cleveland, OH 44124
P (877) 514-5336 F (440) 605-1120
www.keenebuilding.com