

METAL COUNTER FLASHING

TERMINATION BAR WITH  
POINTING MASTIC TOP  
BEAD


WATERPROOFING  
DETAIL STRIP

TOPPING SLAB

WATERPROOFING  
MEMBRANE

**DRIWALL™**  
**PREFABRICATED**  
**COMPOSITE**  
**DRAIN**

INSULATION

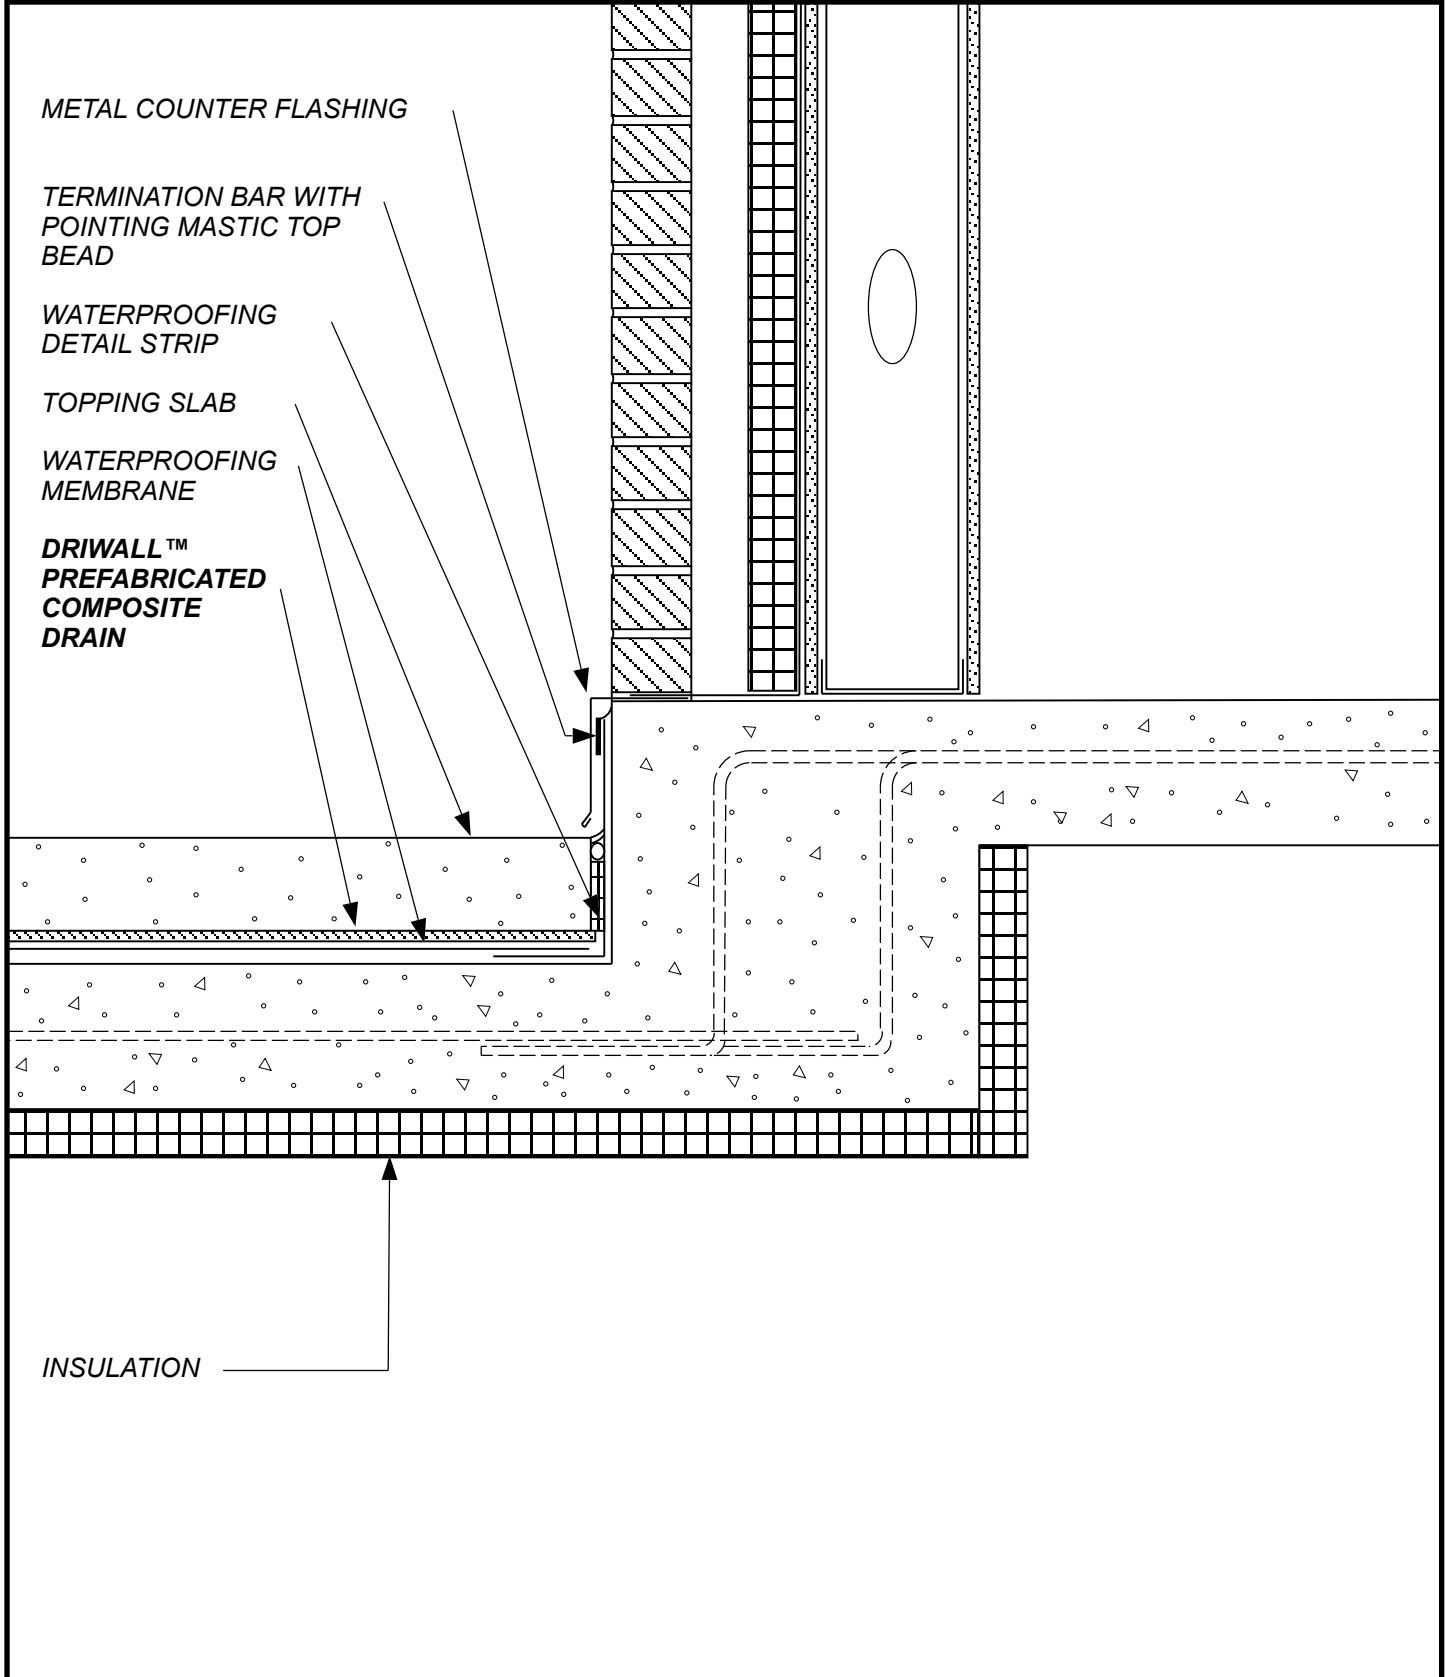

SKETCH NO: **PCD-8**

DATE: **1/1/12**

SKETCH: **PLAZA DECK  
COMPOSITE SLAB  
BUILDING INTERFACE 1**

**Keene** Building Products  
P.O. Box 241353 Cleveland, OH 44124  
P ( 877 ) 514-5336 F ( 440 ) 605-1120  
www.keenebuilding.com